


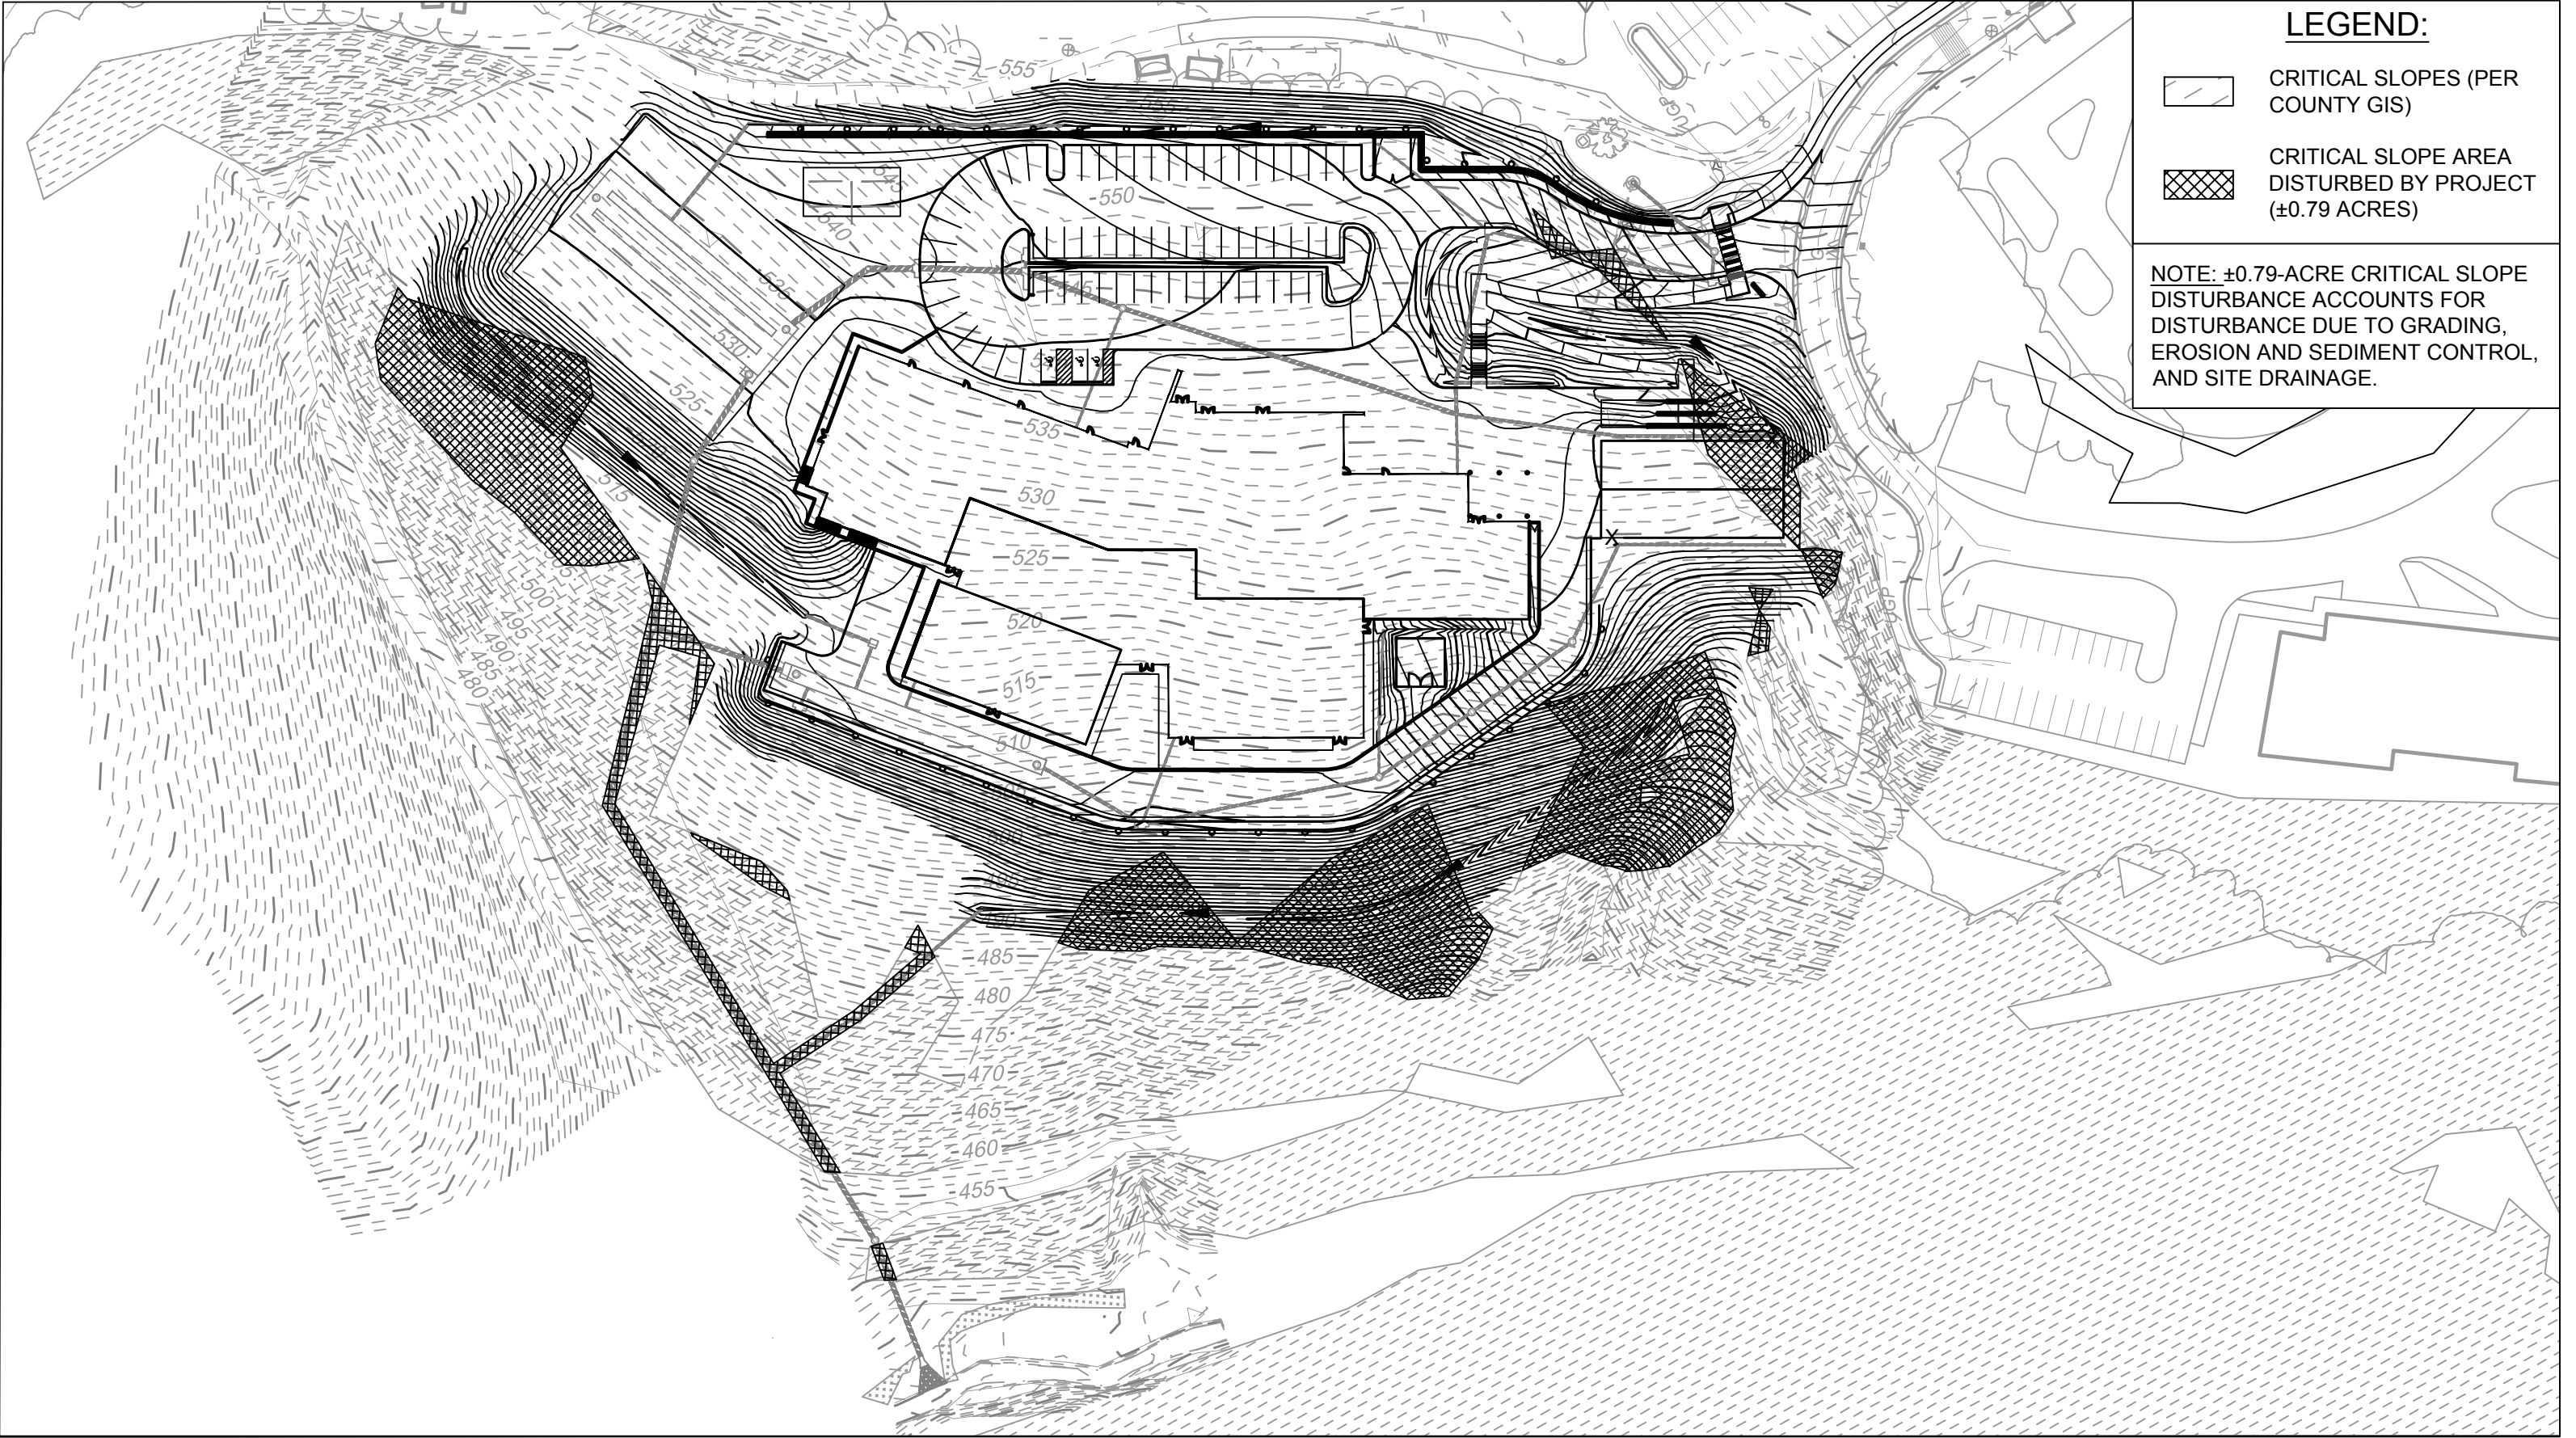


LEGEND:


- CRITICAL SLOPES (PER COUNTY GIS)
- CRITICAL SLOPE AREA DISTURBED BY PROJECT (±0.79 ACRES)

NOTE: ±0.79-ACRE CRITICAL SLOPE DISTURBANCE ACCOUNTS FOR DISTURBANCE DUE TO GRADING, EROSION AND SEDIMENT CONTROL, AND SITE DRAINAGE.

BOYS AND GIRLS CLUB - NORTHSIDE

CRITICAL SLOPES WAIVER REQUEST EXHIBIT 1 - APRIL 24, 2020

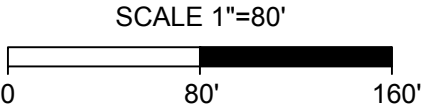

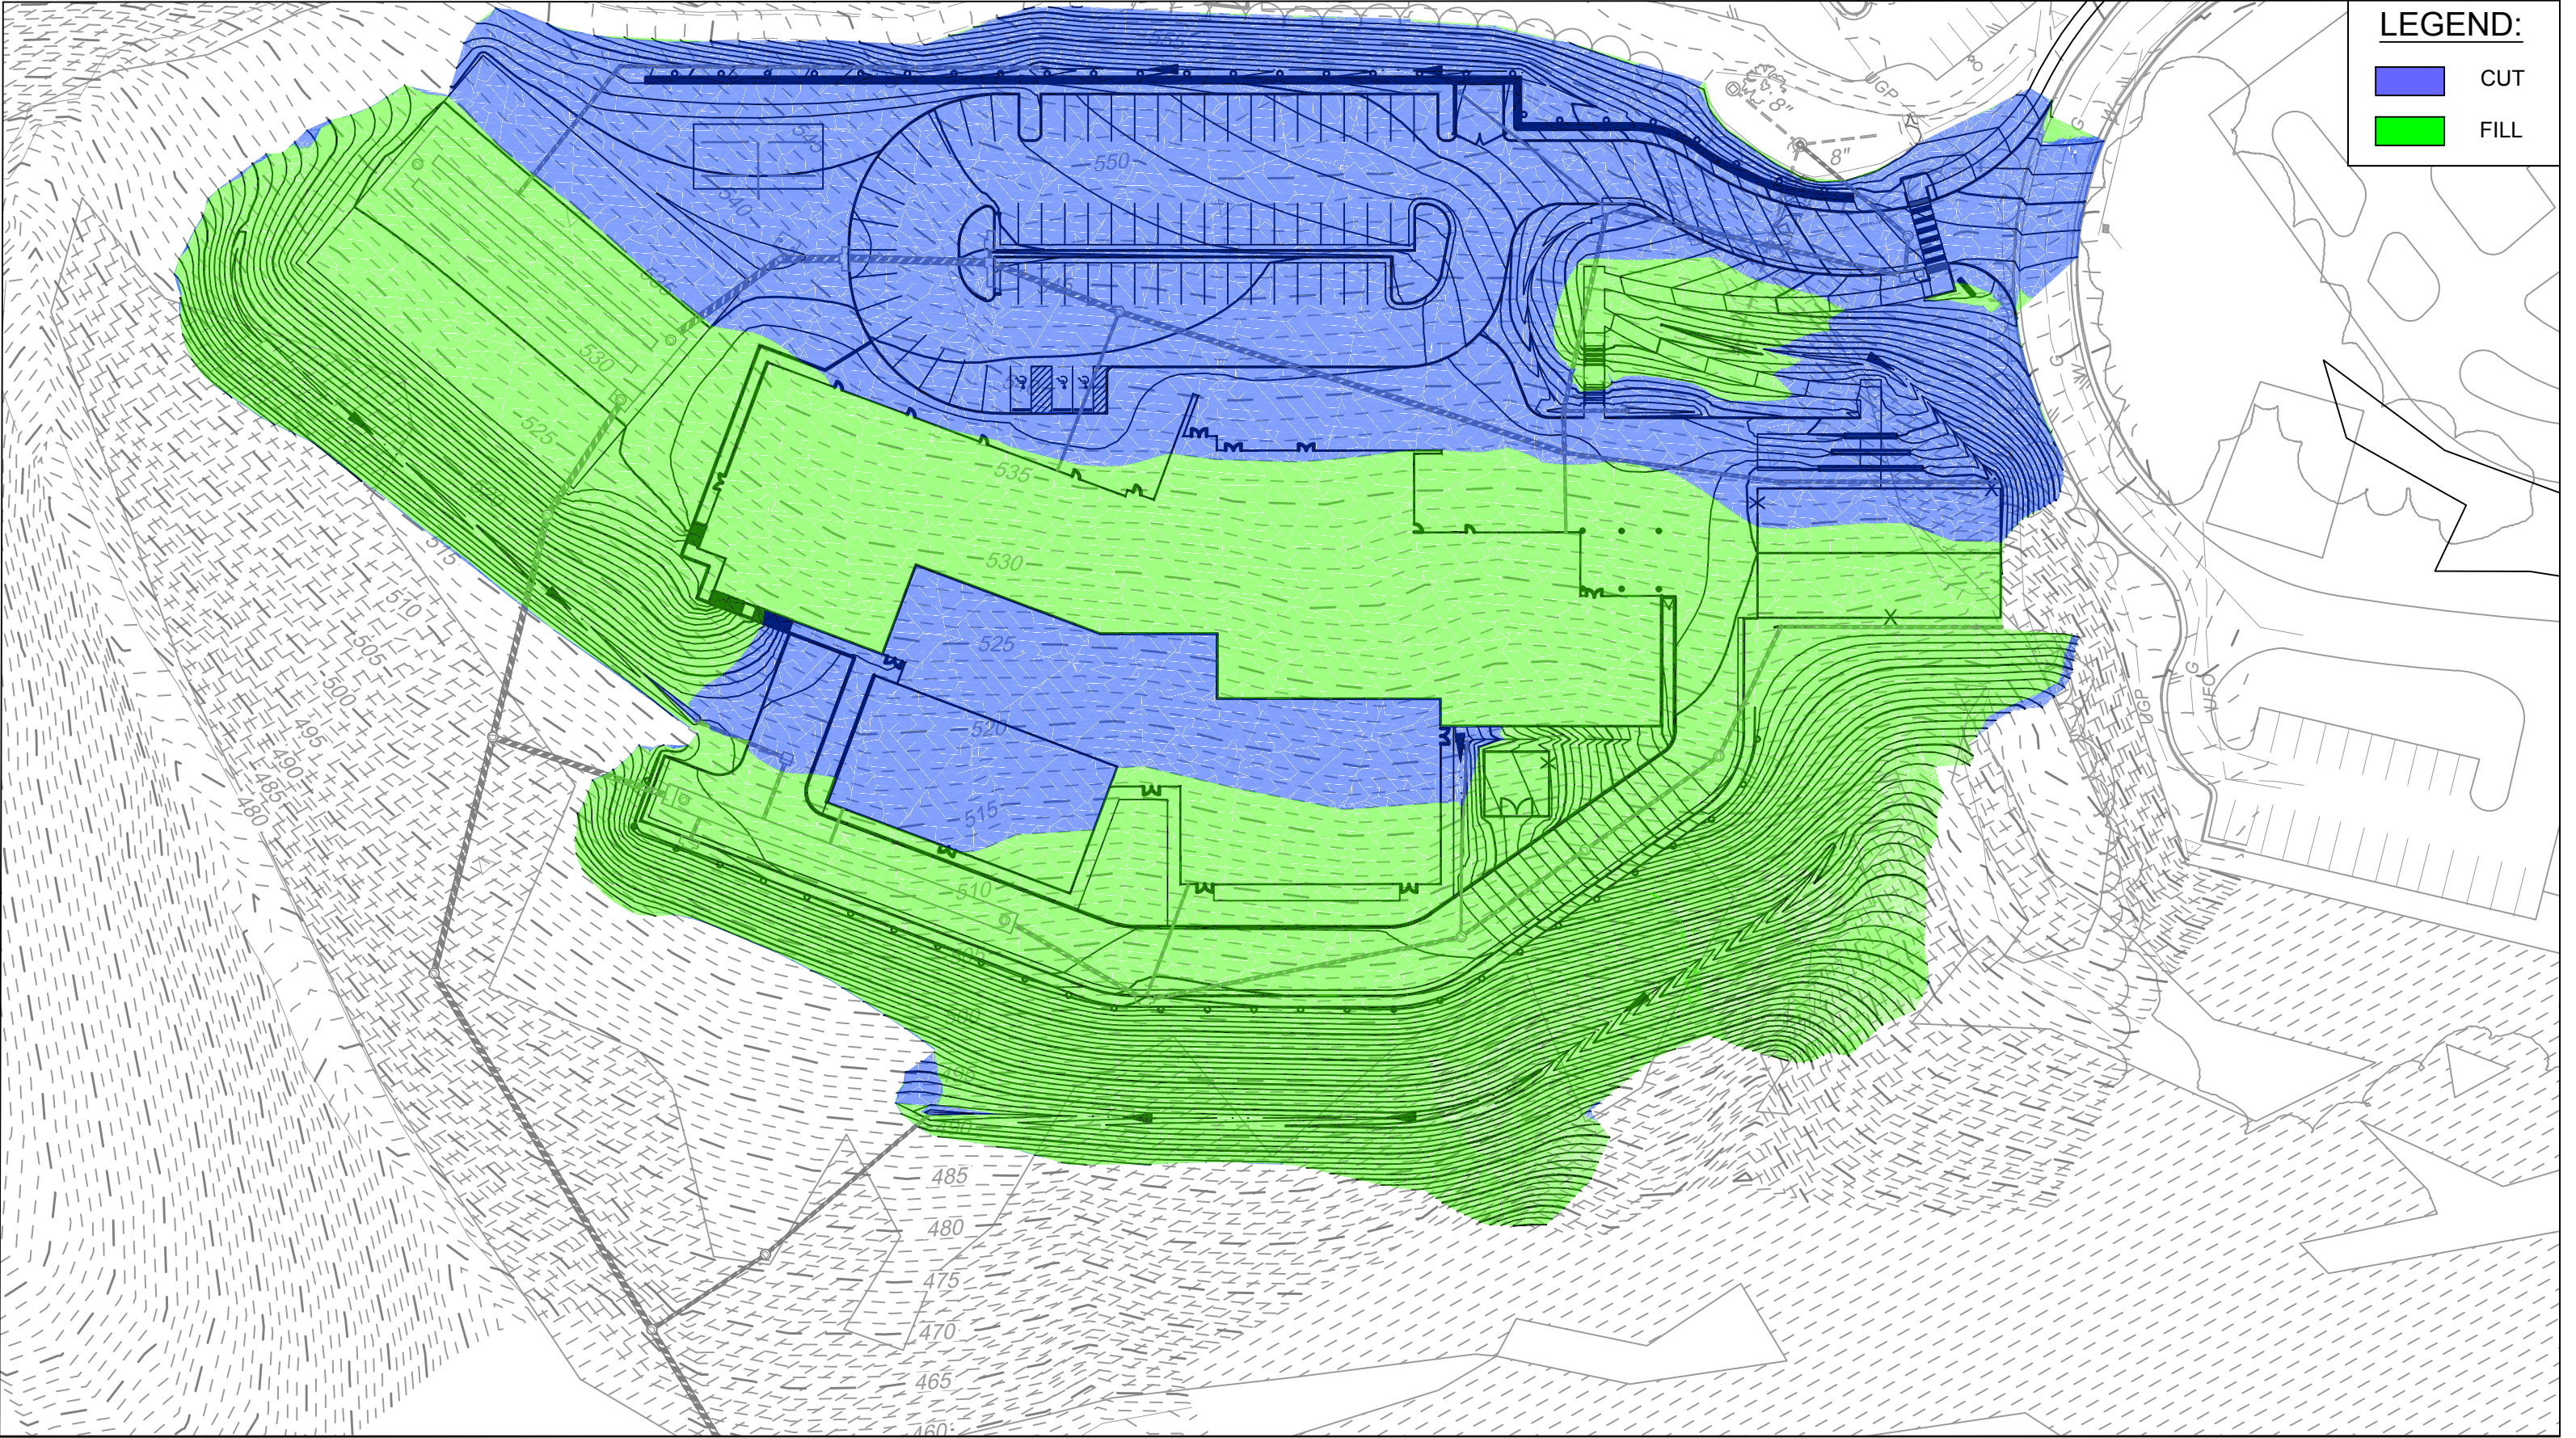

BOYS AND GIRLS CLUB - NORTHSIDE

CRITICAL SLOPES WAIVER REQUEST EXHIBIT 2 - APRIL 24, 2020

