



# Adelaide

Conceptual Plan of Development  
March 2016

|                                      |          |
|--------------------------------------|----------|
| Single Family Detached Residential   | 40 units |
| Single Family Attached Residential   | 8 units  |
| Single Family Townhouse Residential  | 20 units |
| Single Family Affordable Residential | 12 units |



Total Residential Units: 80 units

Gross Residential Density = 4.0 dwelling units per acre





GRAPHIC SCALE: 1"=50'

**SHIMP ENGINEERING, P.C.**  
ENGINEERING • LAND PLANNING • PROJECT MANAGEMENT  
2015 W. MAIN ST., SUITE 200 CHARLOTTE, NC 28202  
704.375.1234  
WWW.SHIMPEngineering.com

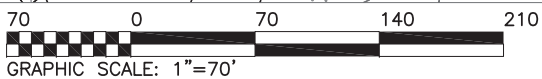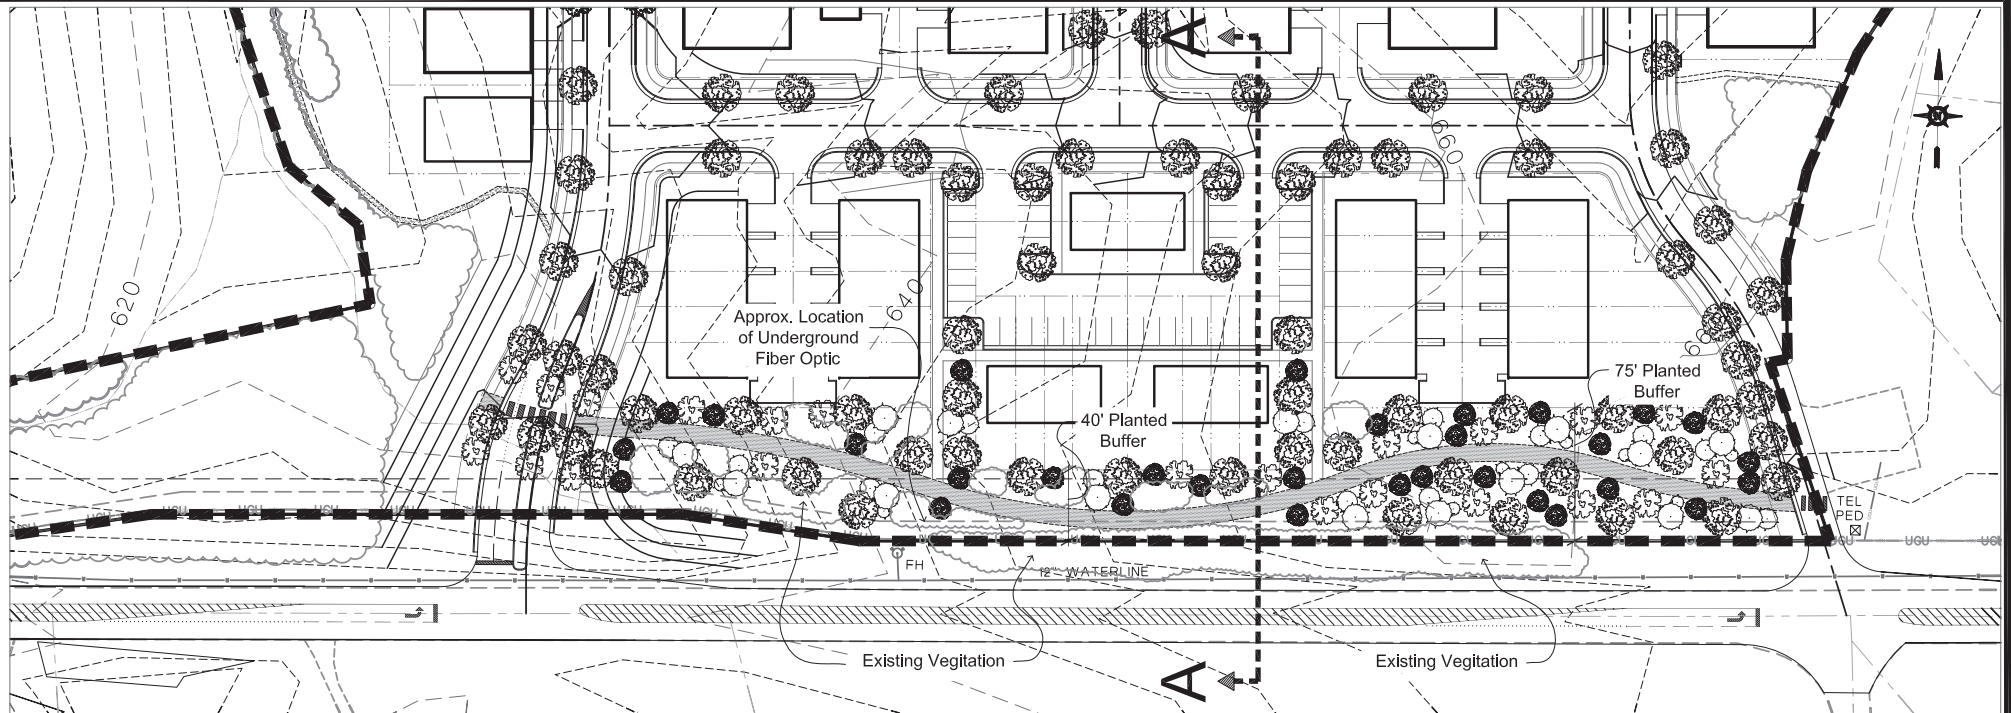

Adelaide: Section A - A Site Reference (Conceptual Layout)

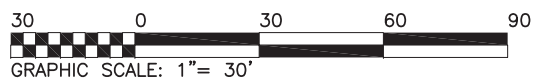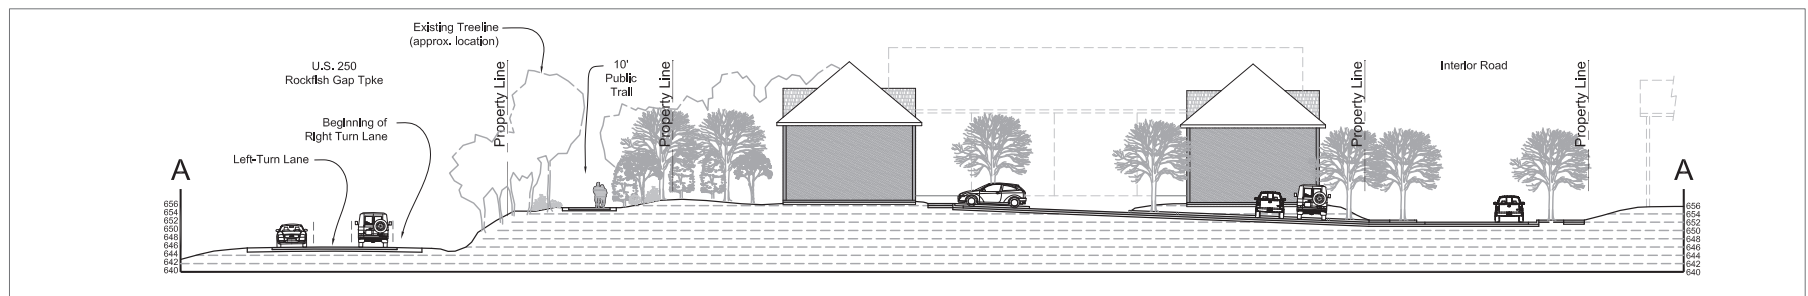

Adelaide: Revised Site Section A - A

Revised March 10, 2016

**SHIMP ENGINEERING, P.C.**

ENGINEERING - LAND PLANNING - PROJECT MANAGEMENT

201 E MAIN ST, STE M  
CHARLOTTESVILLE, VA 22902 JUSTIN@SHIMP-ENGINEERING.COM