

Revised Exhibit D

Birdwood SP 2017-00032 Connector Road Detail

BIRDWOOD SP 2017-0032 Connector Road Detail

Sheet 4 of 4




General location of gate. A Knox Box will be installed.
Note that installation of gate for management of traffic is allowed, but not required, for permanent Connector Road.

TEMPORARY GOLF COURSE CONNECTOR ROAD
FROM GOLF COURSE DR TO BERWICK DR

SCALE

KEY PLAN

SCALE

0 30 60







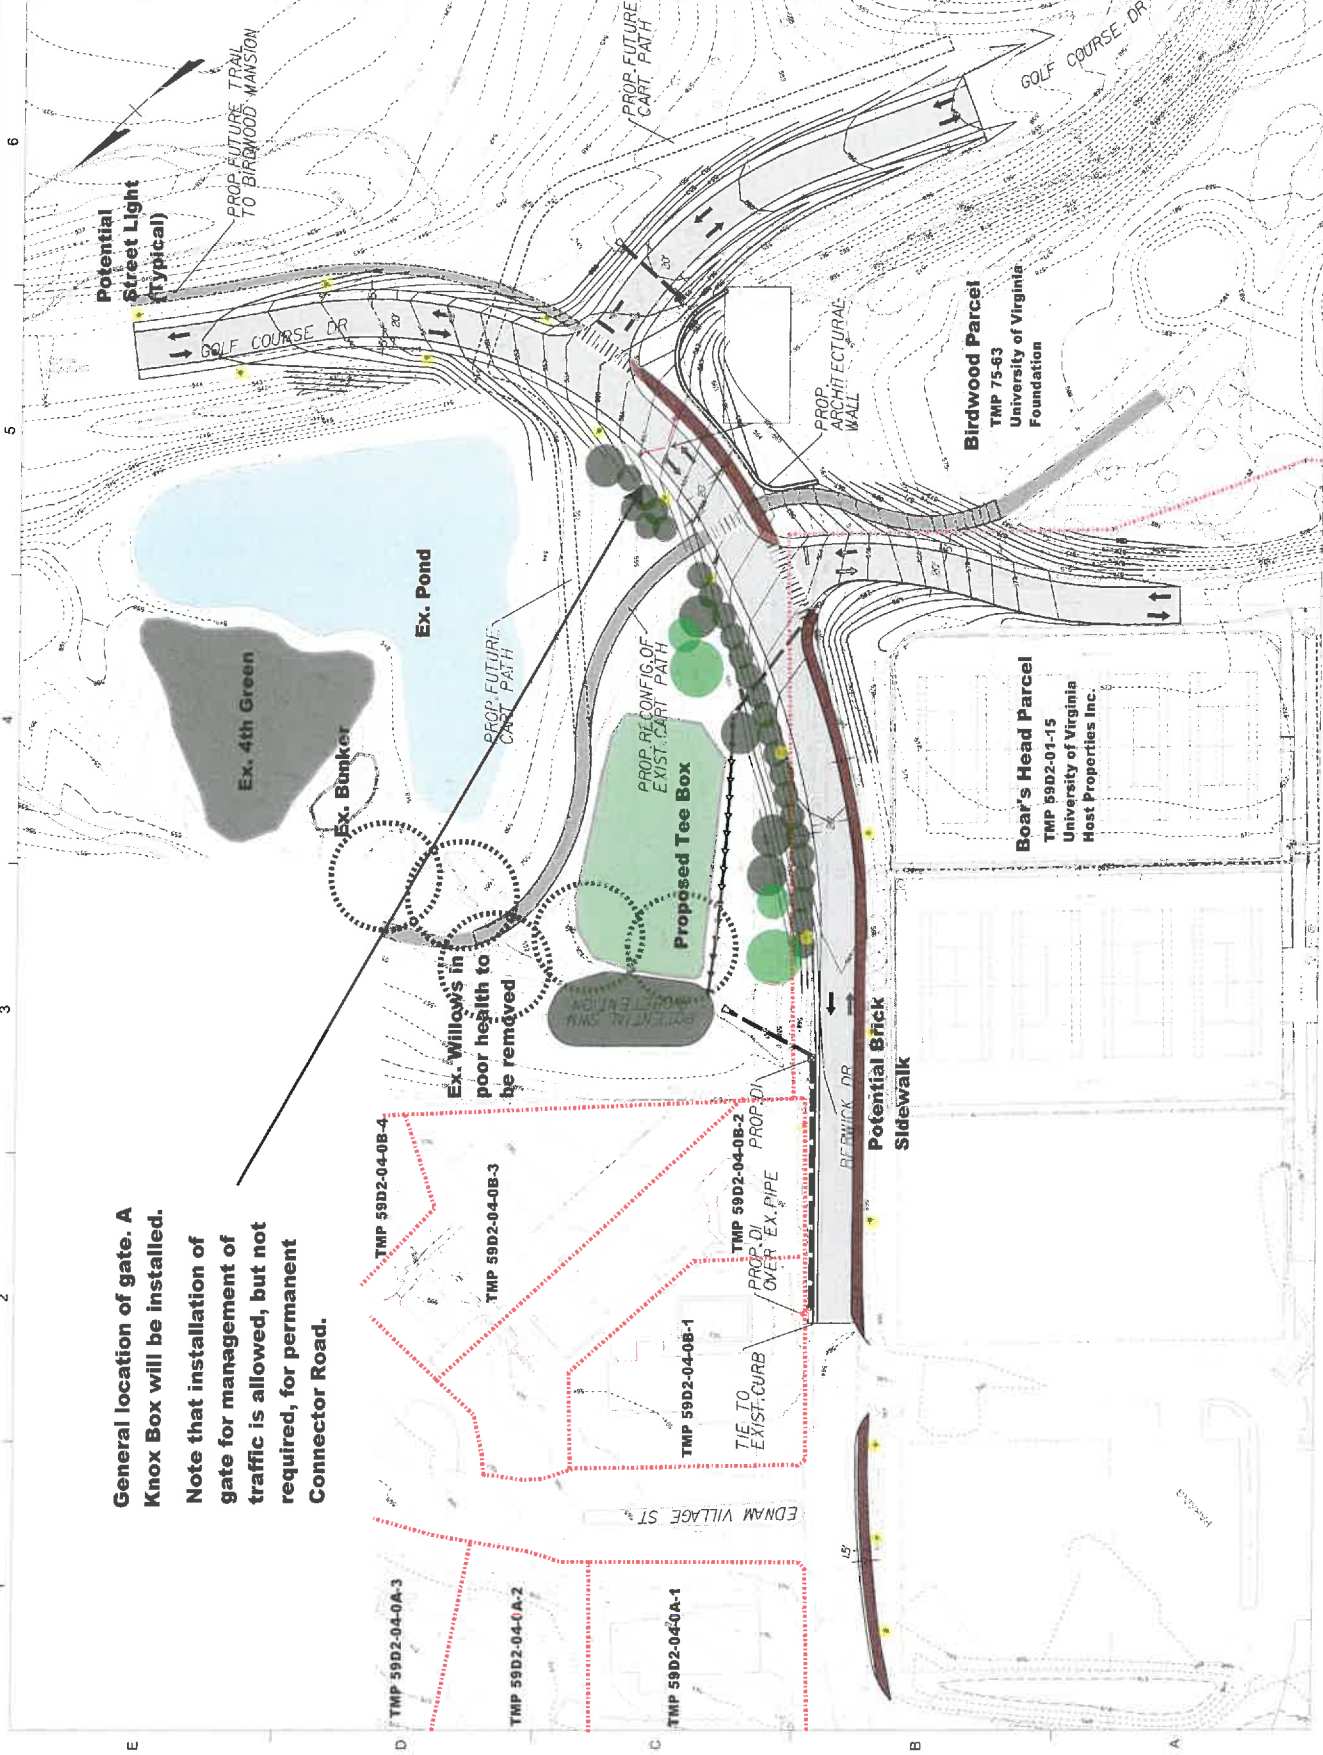

Note: Previously approved as SP 2017-00023

Prepared by the UVA Foundation
April 27, 2018