

EXHIBIT #5: ORIGINAL DEVELOPMENT AREA WITH FIELD VERIFIED PRESERVED SLOPES

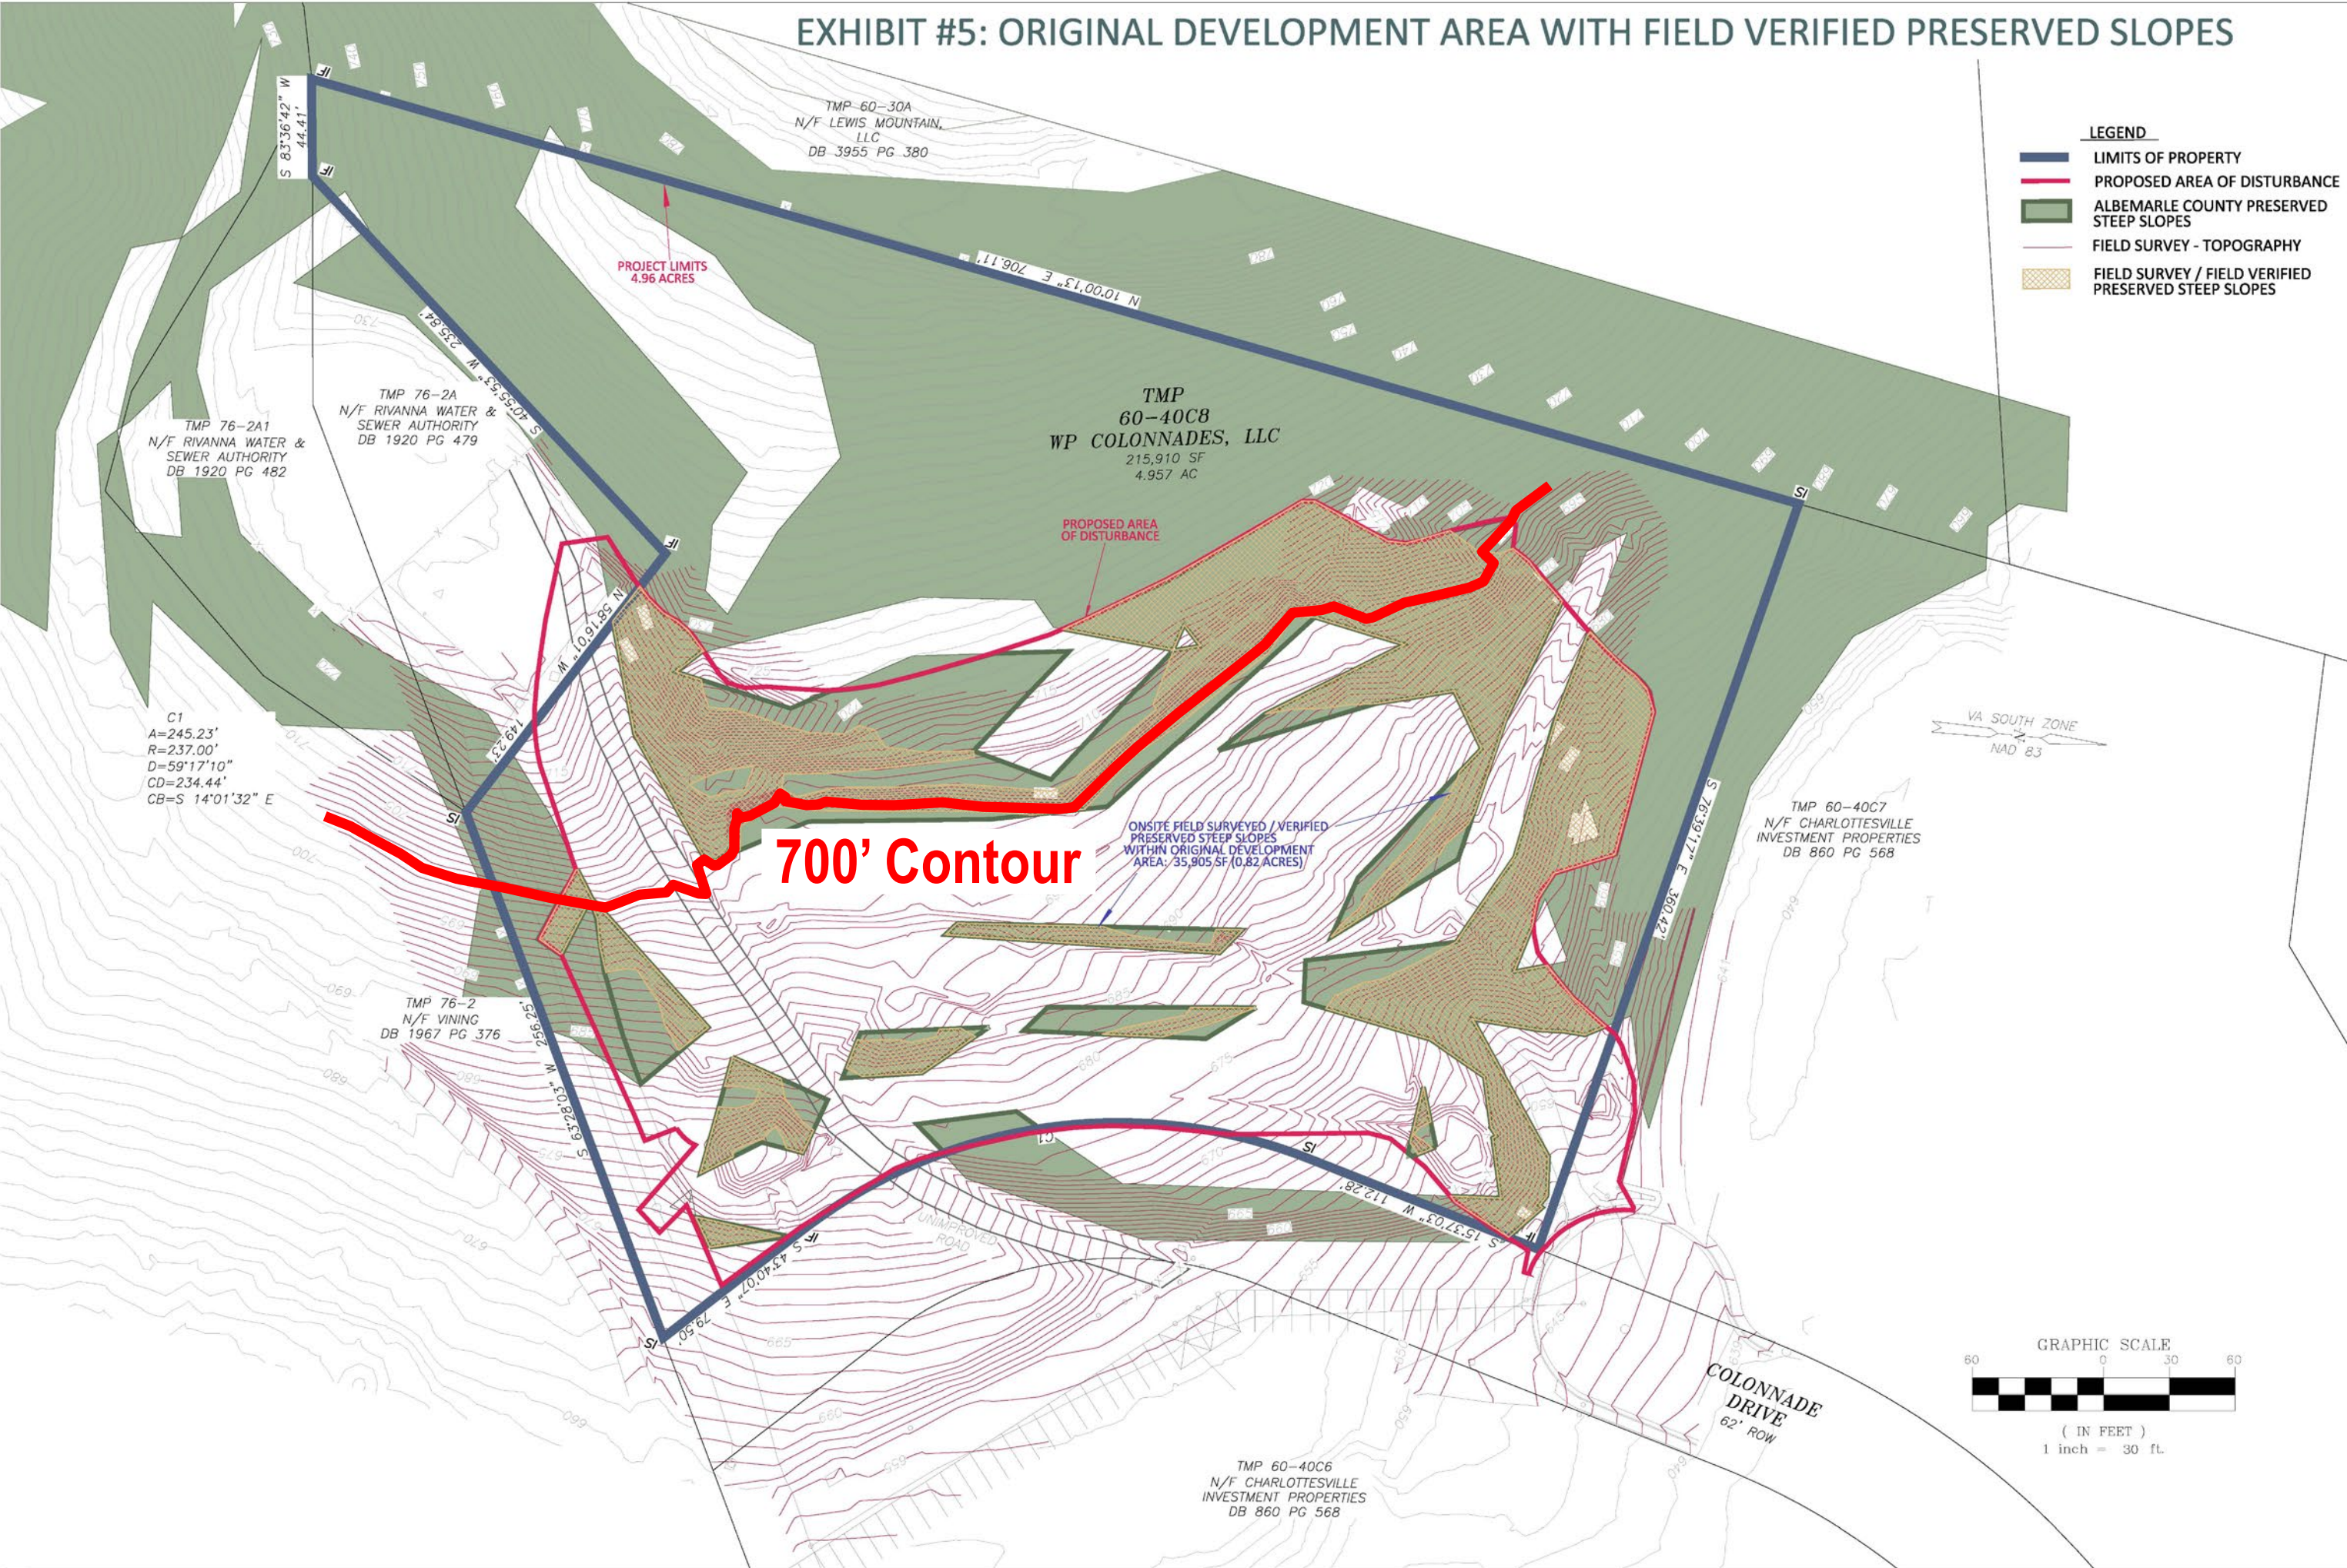


EXHIBIT #6: PROPOSED APPLICATION PLAN WITH PRESERVED STEEP SLOPE IMPACTS

