



Curve Table							Curve Table						
Curve	Length	Radius	Delta	Tangent	Chord	Chord Bearing	Curve	Length	Radius	Delta	Tangent	Chord	Chord Bearing
C6	243.43'	378.00'	36°53'52"	126.10'	239.24'	N 20°15'27" W	C15	137.49'	1018.00'	7°44'18"	68.85'	137.38'	N 70°38'30" E
C7	340.56'	1502.00'	12°59'28"	171.01'	339.83'	S 08°18'14" E	C16	33.12'	31.50'	60°14'19"	18.27'	31.61'	S 44°23'30" W
C8	26.40'	298.06'	5°04'33"	13.21'	26.40'	S 12°15'42" E	C17	31.06'	31.50'	56°30'04"	16.93'	29.82'	S 77°14'17" E
C9	104.09'	1017.87'	5°51'33"	52.09'	104.05'	N 06°47'39" W	C18	132.63'	982.00'	7°44'18"	66.41'	132.53'	N 70°38'30" E
C10	104.46'	981.87'	6°05'43"	52.28'	104.41'	S 06°40'34" E	C19	363.83'	1218.00'	17°06'54"	183.28'	362.48'	S 75°19'48" W
C11	23.22'	262.06'	5°04'33"	11.62'	23.21'	S 12°15'42" E	C20	33.44'	21.50'	89°07'04"	21.17'	30.17'	N 39°19'43" E
C12	178.94'	1538.00'	6°39'59"	89.57'	178.84'	S 11°27'59" E	C21	91.85'	1538.00'	3°25'18"	45.94'	91.84'	N 03°31'10" W
C13	33.01'	21.50'	87°58'45"	20.75'	29.86'	S 52°07'22" E	C22	229.61'	342.00'	38°28'01"	119.32'	225.32'	N 21°02'31" W
C14	353.08'	1182.00'	17°06'54"	177.86'	351.77'	S 75°19'48" W							

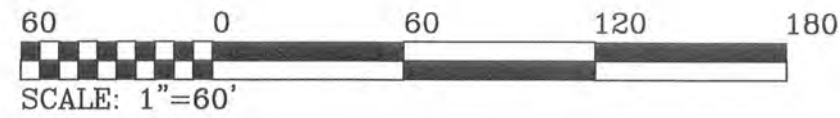

LEGEND
SBL BUILDING SETBACK LINE
IPF IRON PIN FOUND
TMP TAX MAP PARCEL
DB DEED BOOK
R/W RIGHT-OF-WAY
SF SQUARE FEET
AC ACRES
N/F NOW OR FORMERLY

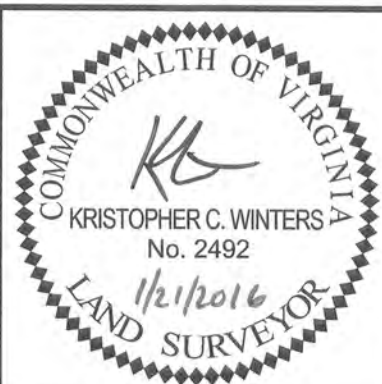

ROUDABUSH, GALE & ASSOCIATES, INC.
ENGINEERS, SURVEYORS AND LAND PLANNERS
A PROFESSIONAL CORPORATION
SERVING VIRGINIA SINCE 1966
914 MONTICELLO ROAD - CHARLOTTESVILLE, VIRGINIA 22902
PHONE 434-977-0206 - FAX 434-296-6220
EMAIL INFO@ROUDABUSH.COM

REVISIONS:				
NO.	DESCRIPTION	DATE		
SCALE:	1"=60'	DRAWN BY:	KCW	CHECKED BY: KCW

PROJECT TITLE: SUBDIVISION OF
TAX MAP 56 PARCELS 35, 36 & 36A
CHESTERFIELD LANDING
WHITE HALL DISTRICT, ALBEMARLE COUNTY, VA
SHEET TITLE: SUBDIVISION (2)

PROJECT NO: 8632
SHEET NO:
V5
5 of 7
DATE: JANUARY 21, 2015