



Adelaide

Conceptual Plan of Development
March 2016











SHIMP ENGINEERING, P.C.
ENGINEERING • LAND PLANNING • PROJECT MANAGEMENT

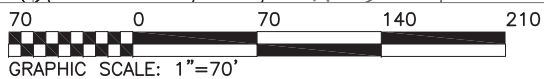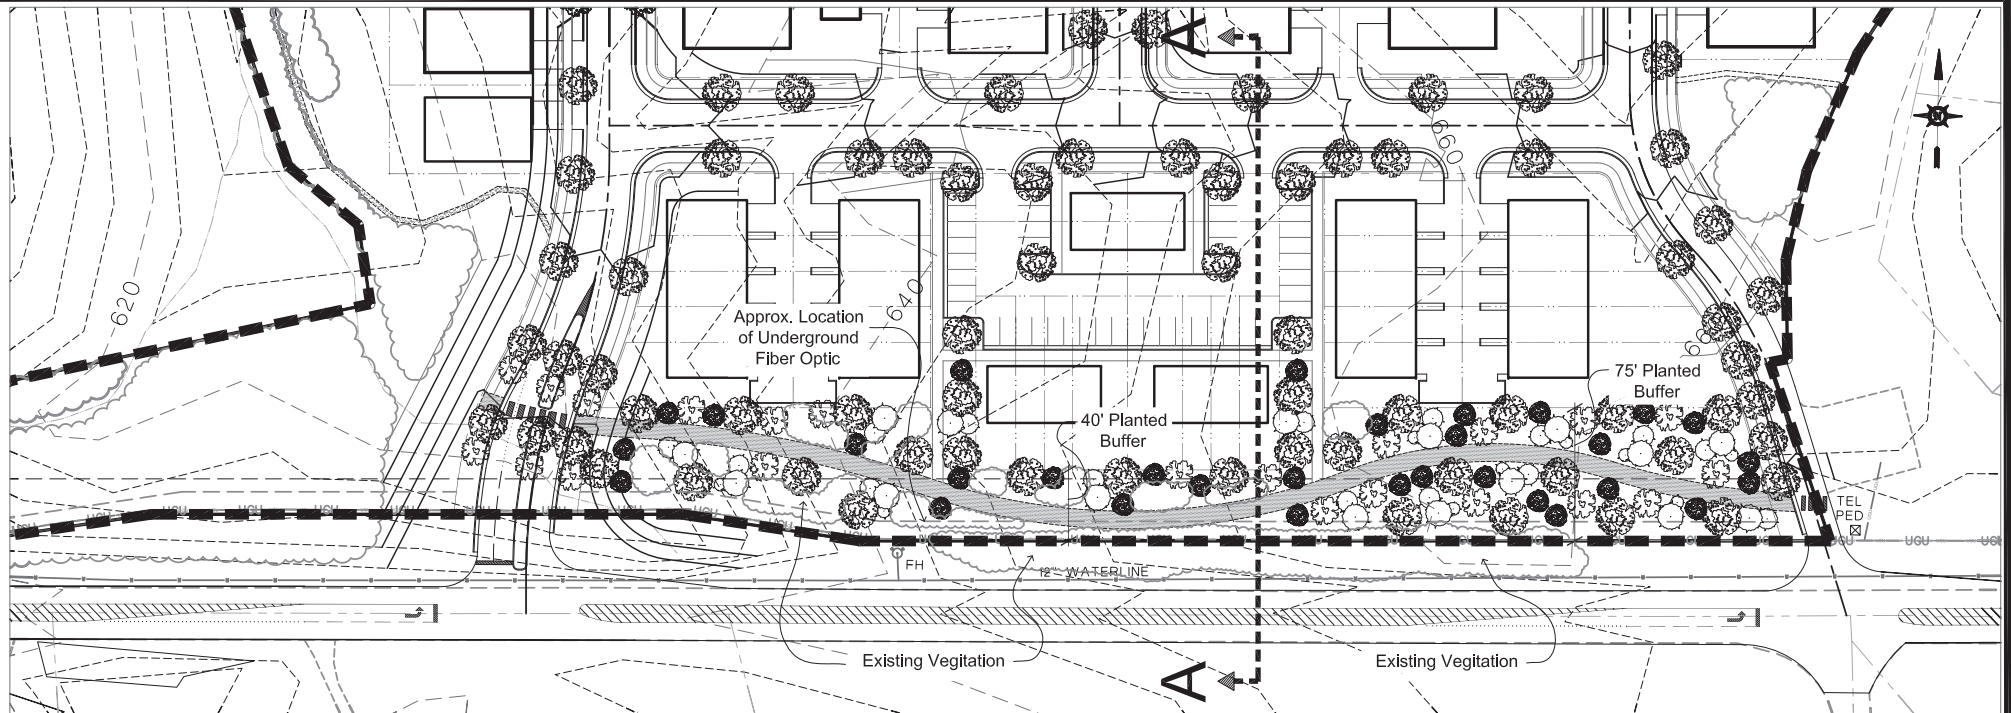

Adelaide: Section A - A Site Reference (Conceptual Layout)

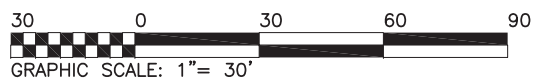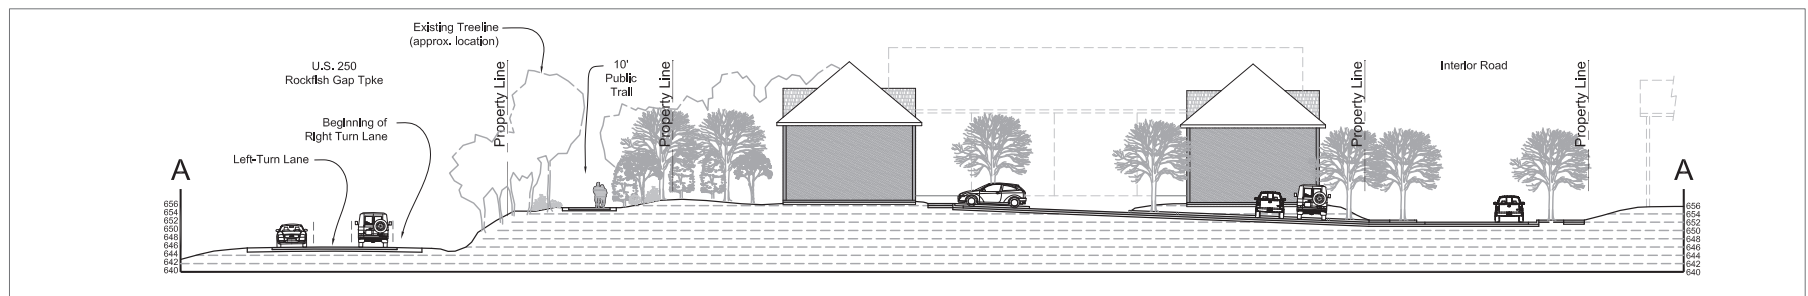

Adelaide: Revised Site Section A - A

Revised March 10, 2016

SHIMP ENGINEERING, P.C.

ENGINEERING - LAND PLANNING - PROJECT MANAGEMENT

201 E MAIN ST, STE M
CHARLOTTESVILLE, VA 22902 JUSTIN@SHIMP-ENGINEERING.COM