




Wegmans Building Signage Exhibits

BUILDING SIGNAGE AREA	
LOCATION, "GRAPHICS"	SIGNAGE S.F.
FOOD MARKET ENTRANCE (NORTH ELEVATION) "WEGMANS"	183 square feet
NORTH ELEVATION "WINE & BEER"	29 square feet
NORTH ELEVATION "PHARMACY"	50 square feet
NORTH ELEVATION "MARKET CAFE"	86 square feet
THE PUB ENTRANCE (WEST ELEVATION) "THE PUB"	60 square feet
SOUTH ELEVATION "WEGMANS"	134 square feet
TOTAL BUILDING SIGNAGE	542 SQUARE FEET

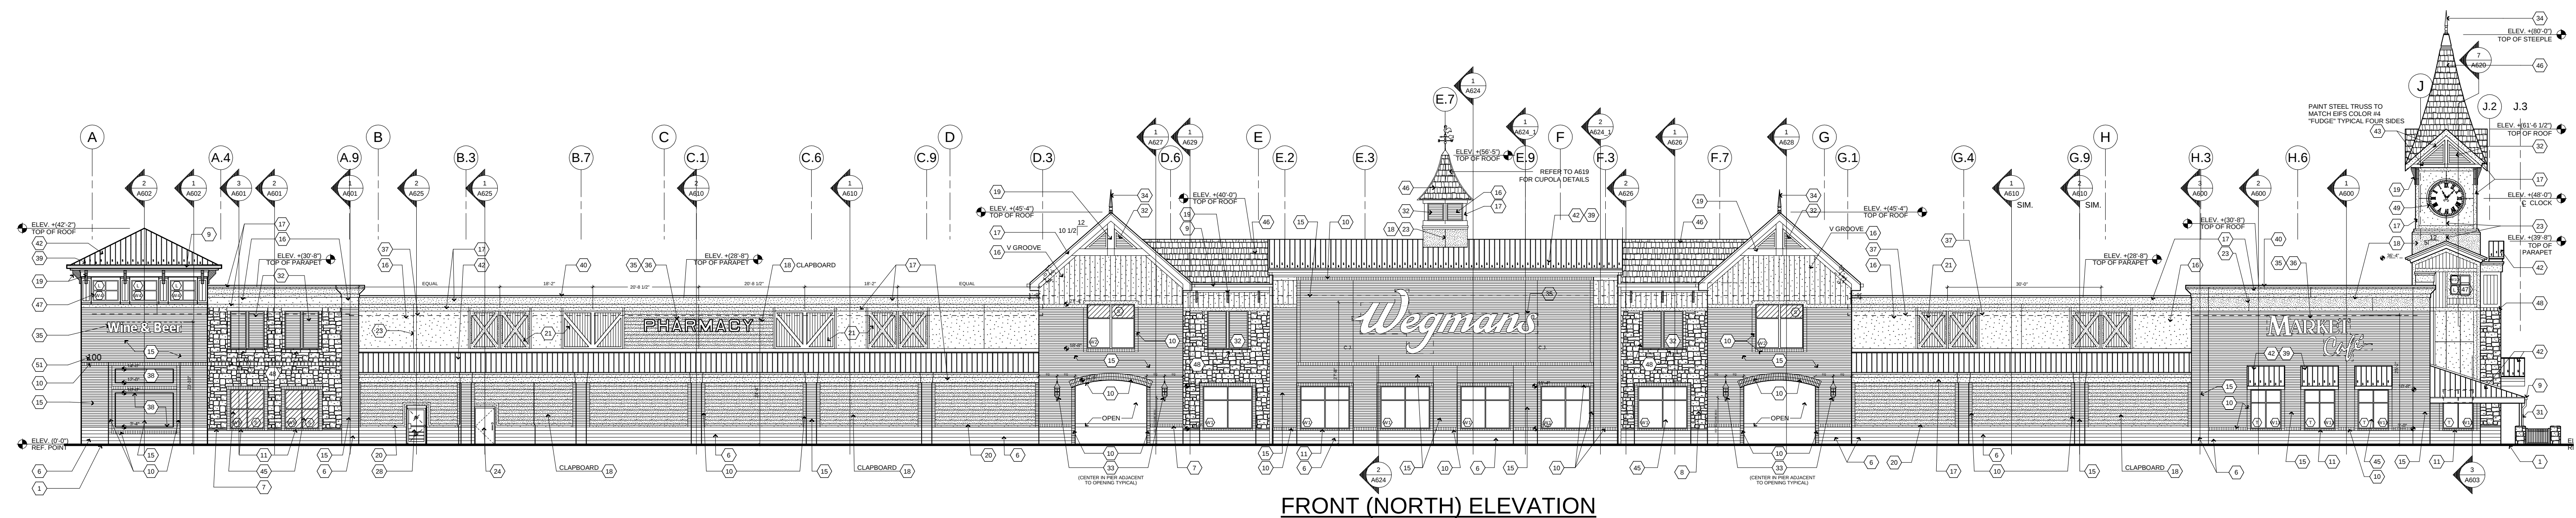


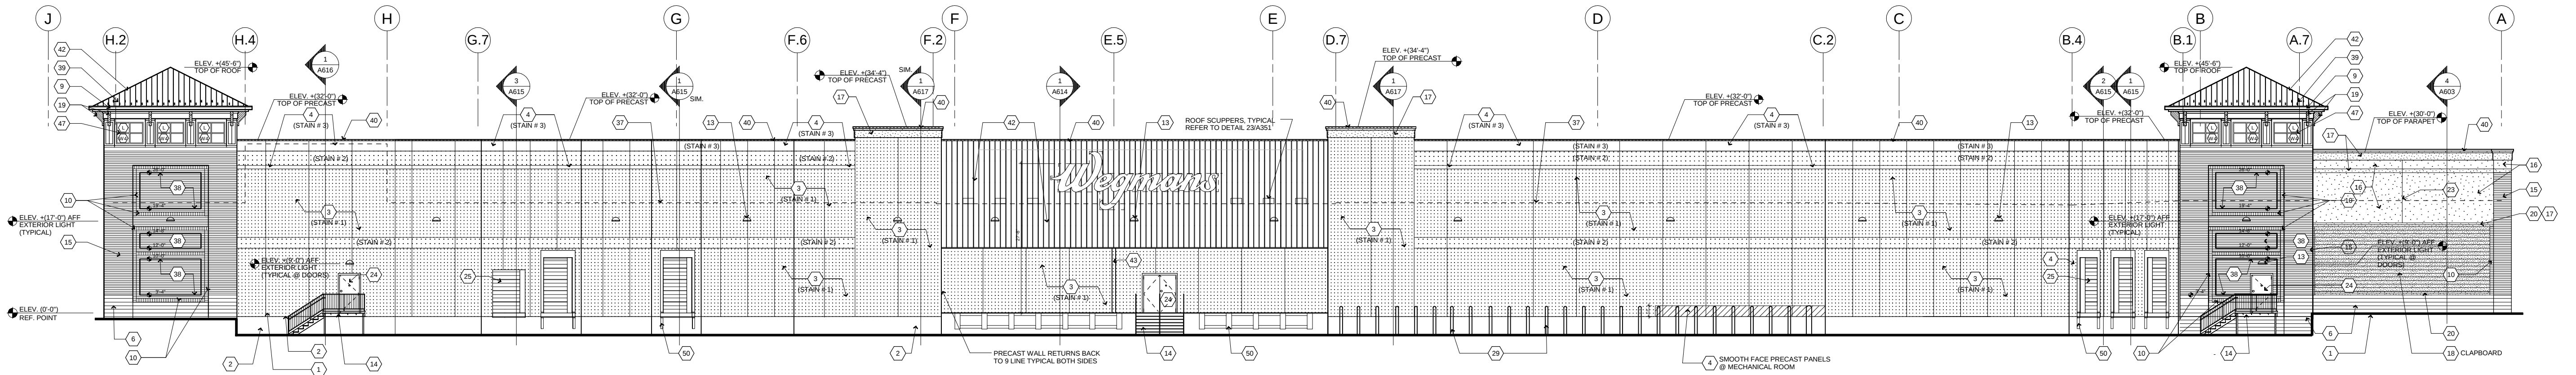

REAR (SOUTH) ELEVATION

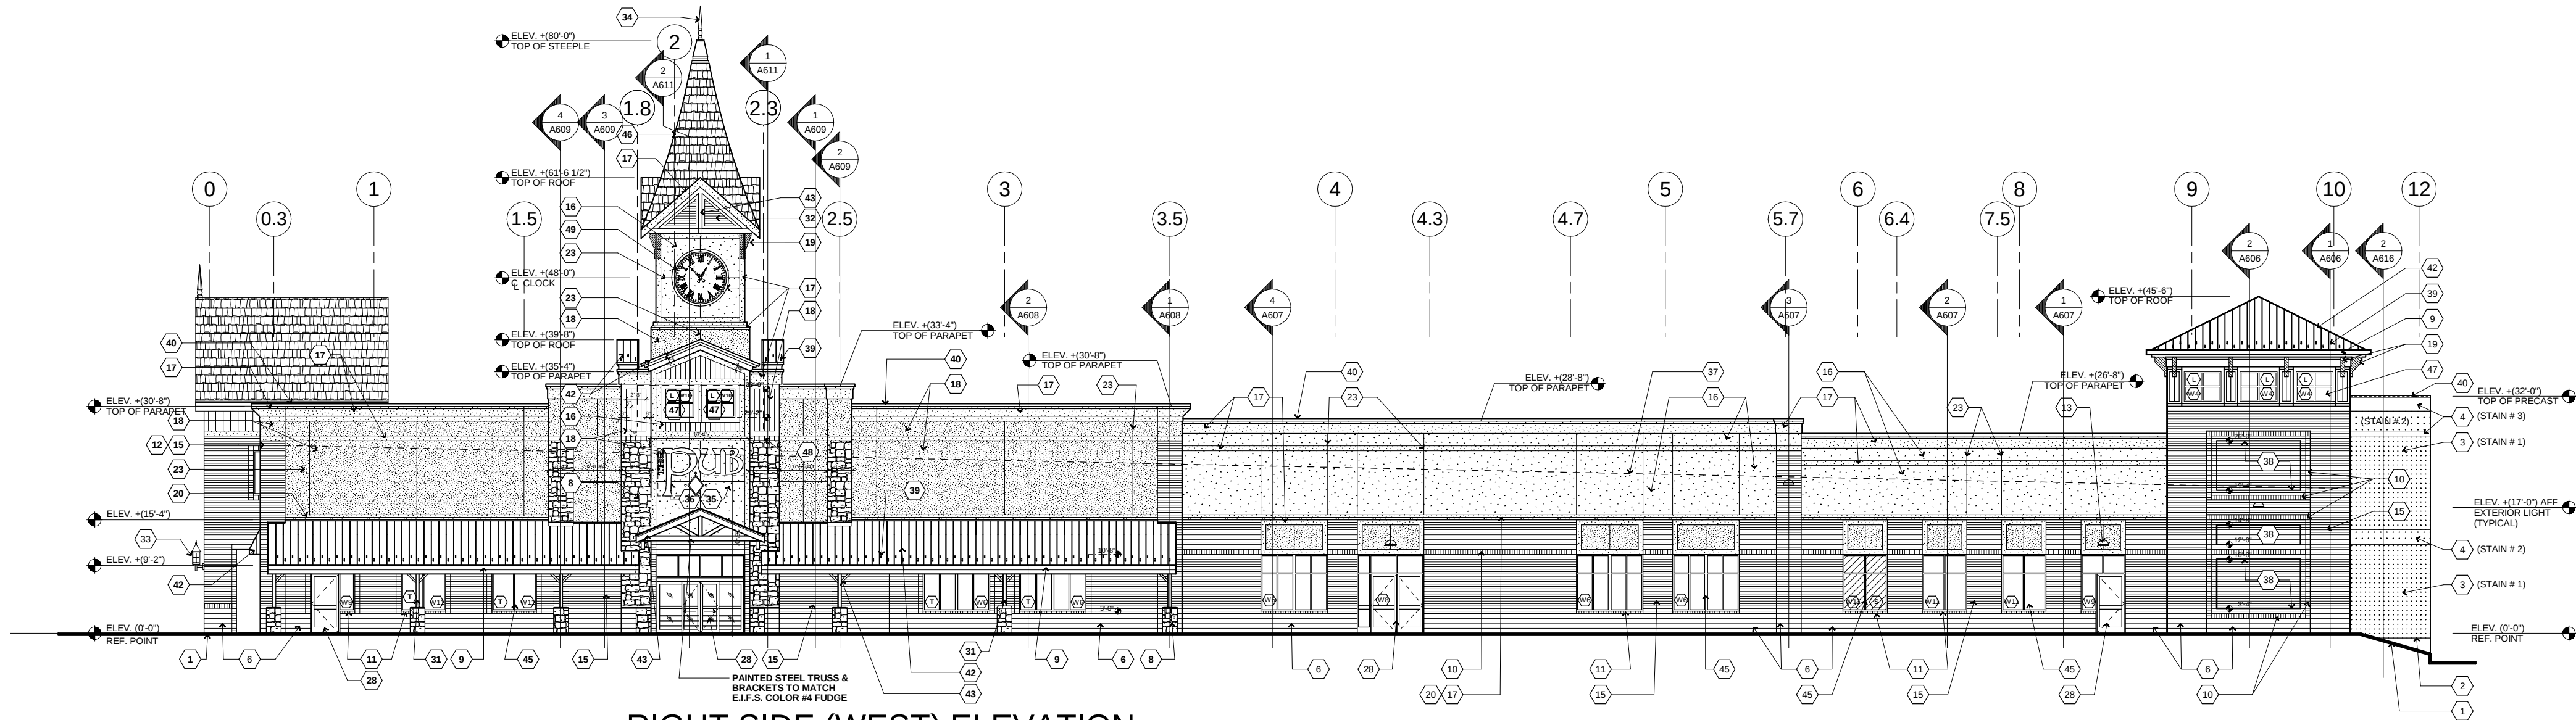

Wegmans Sign 183 sq ft

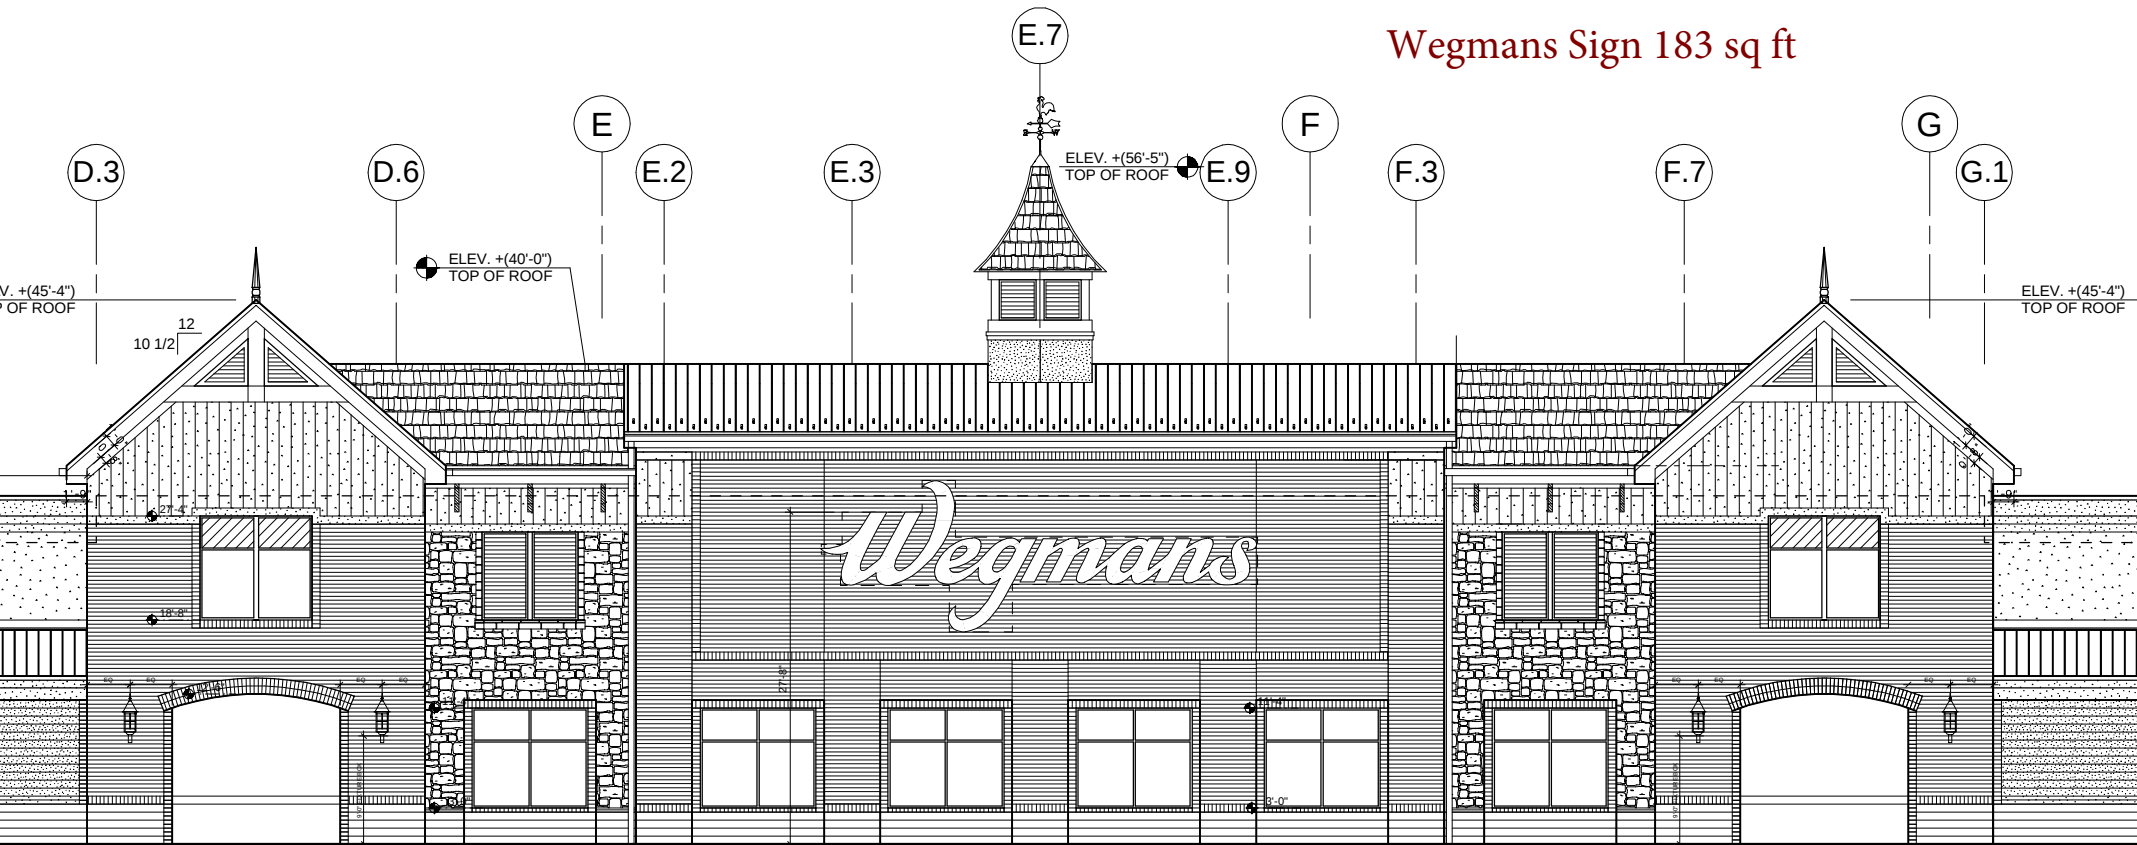


ELEV. +(42'-2")
TOP OF ROOF

ELEV. +(30'-8")
TOP OF PARAPET

ELEV. (0'-0")
REF. POINT




Wine & Beer Sign 29 sq ft

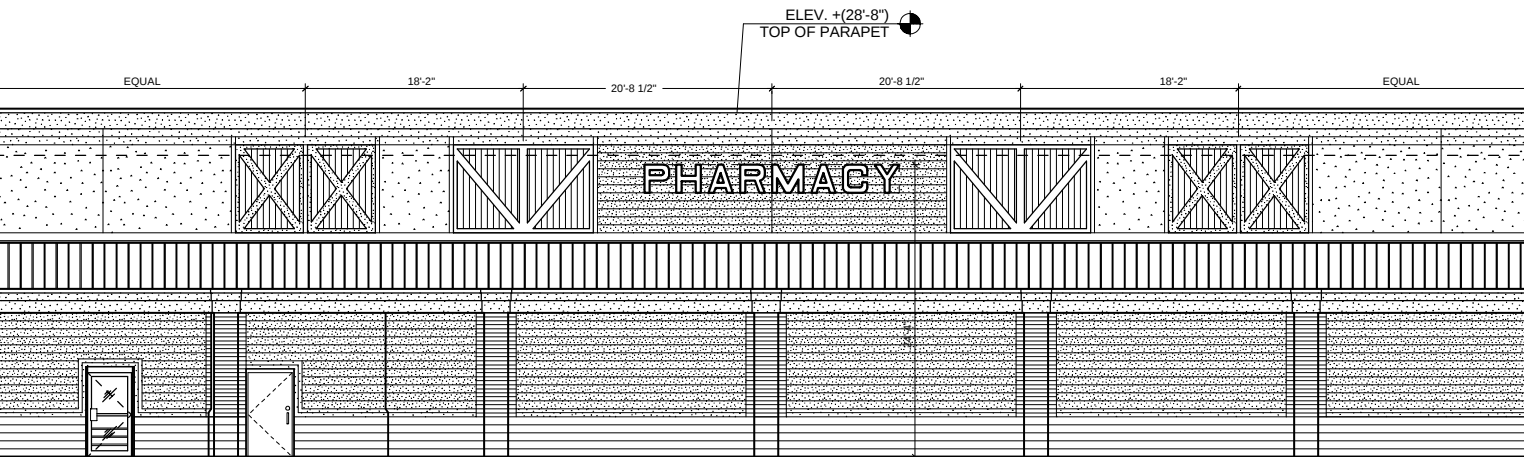


Pharmacy Sign 50 sq ft

Market Cafe Sign 86 sq ft

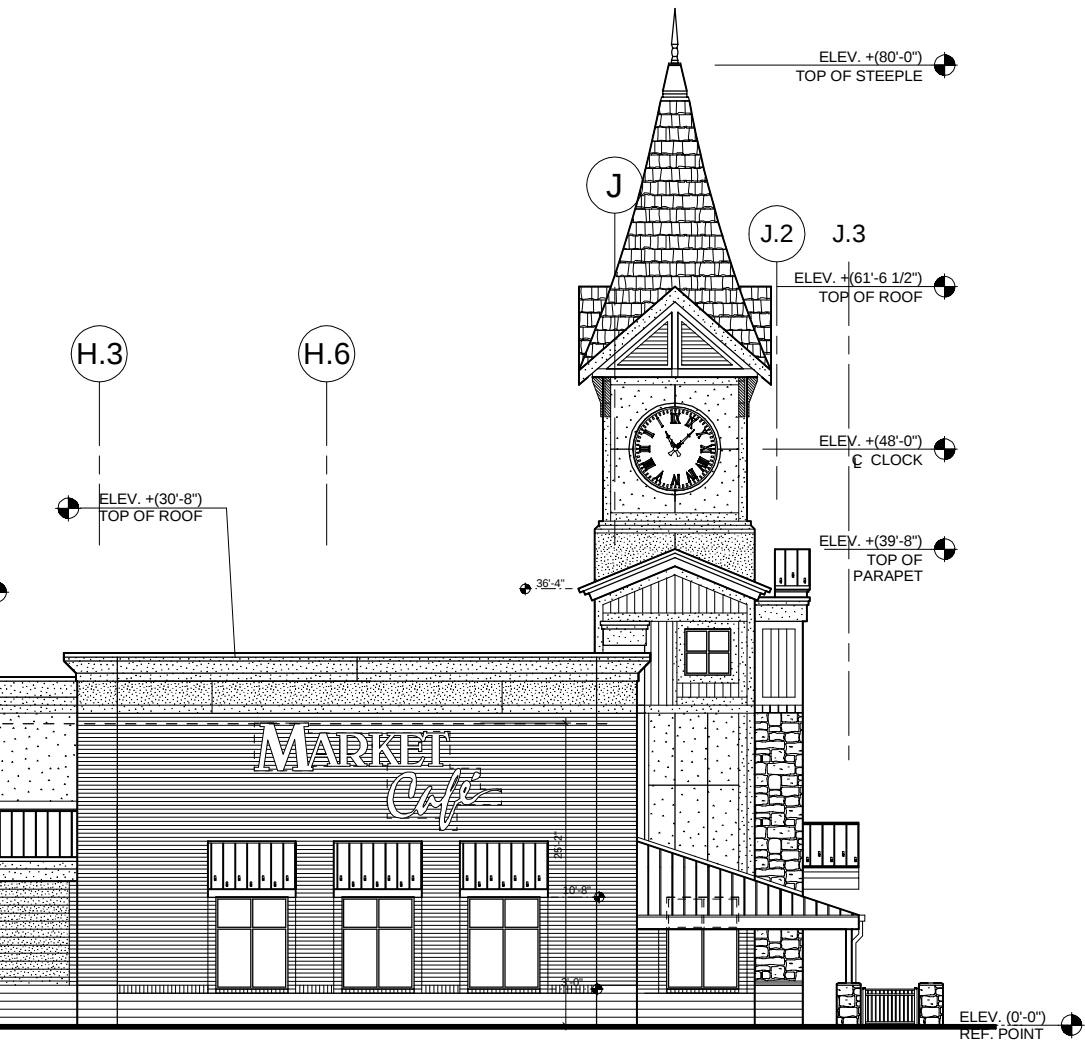

Pub Sign 60 sq ft

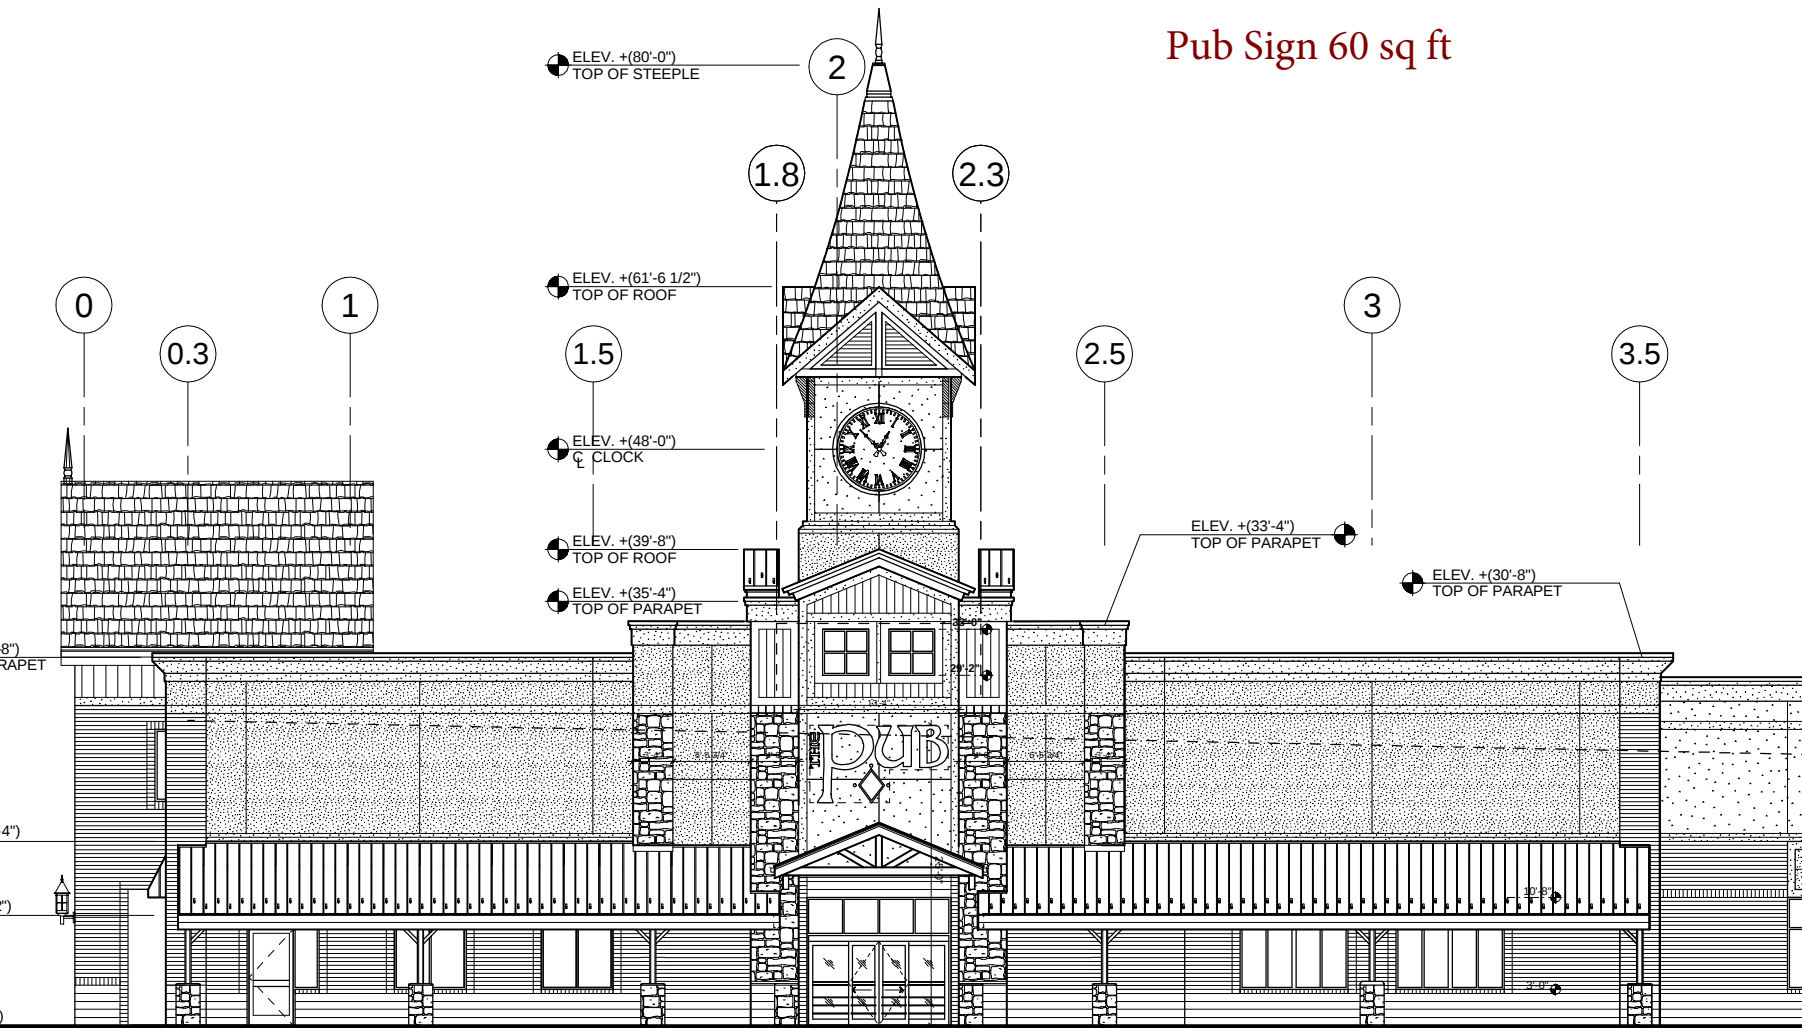

ELEV. +(34'-4")
TOP OF PRECAST

Wegmans Rear Sign 134 sq ft

TOP OF PRECAST

