

DB 4704 P. 19

CULPEPER DISTRICT

Design Associates, P.C.




Office Locations

11/23/2015
11:47:05 AM

PROJECT: MANAGER Dave Gillingham, P.E. 134, 922-3173
SURVEYED BY: DATE Rinker Design Associates, P.C. 12/03/13 1667712
DESIGN BY: JANE A. GILGILLI, P.E. - Rinker Design Associates, P.C. 12/03/13 334-0060
SUBSURFACE UTILITY BY: DATE So-Demo Inc. 12/03/13 361-6002

0773830-5RW.dgn
Plotted By: rdsuser

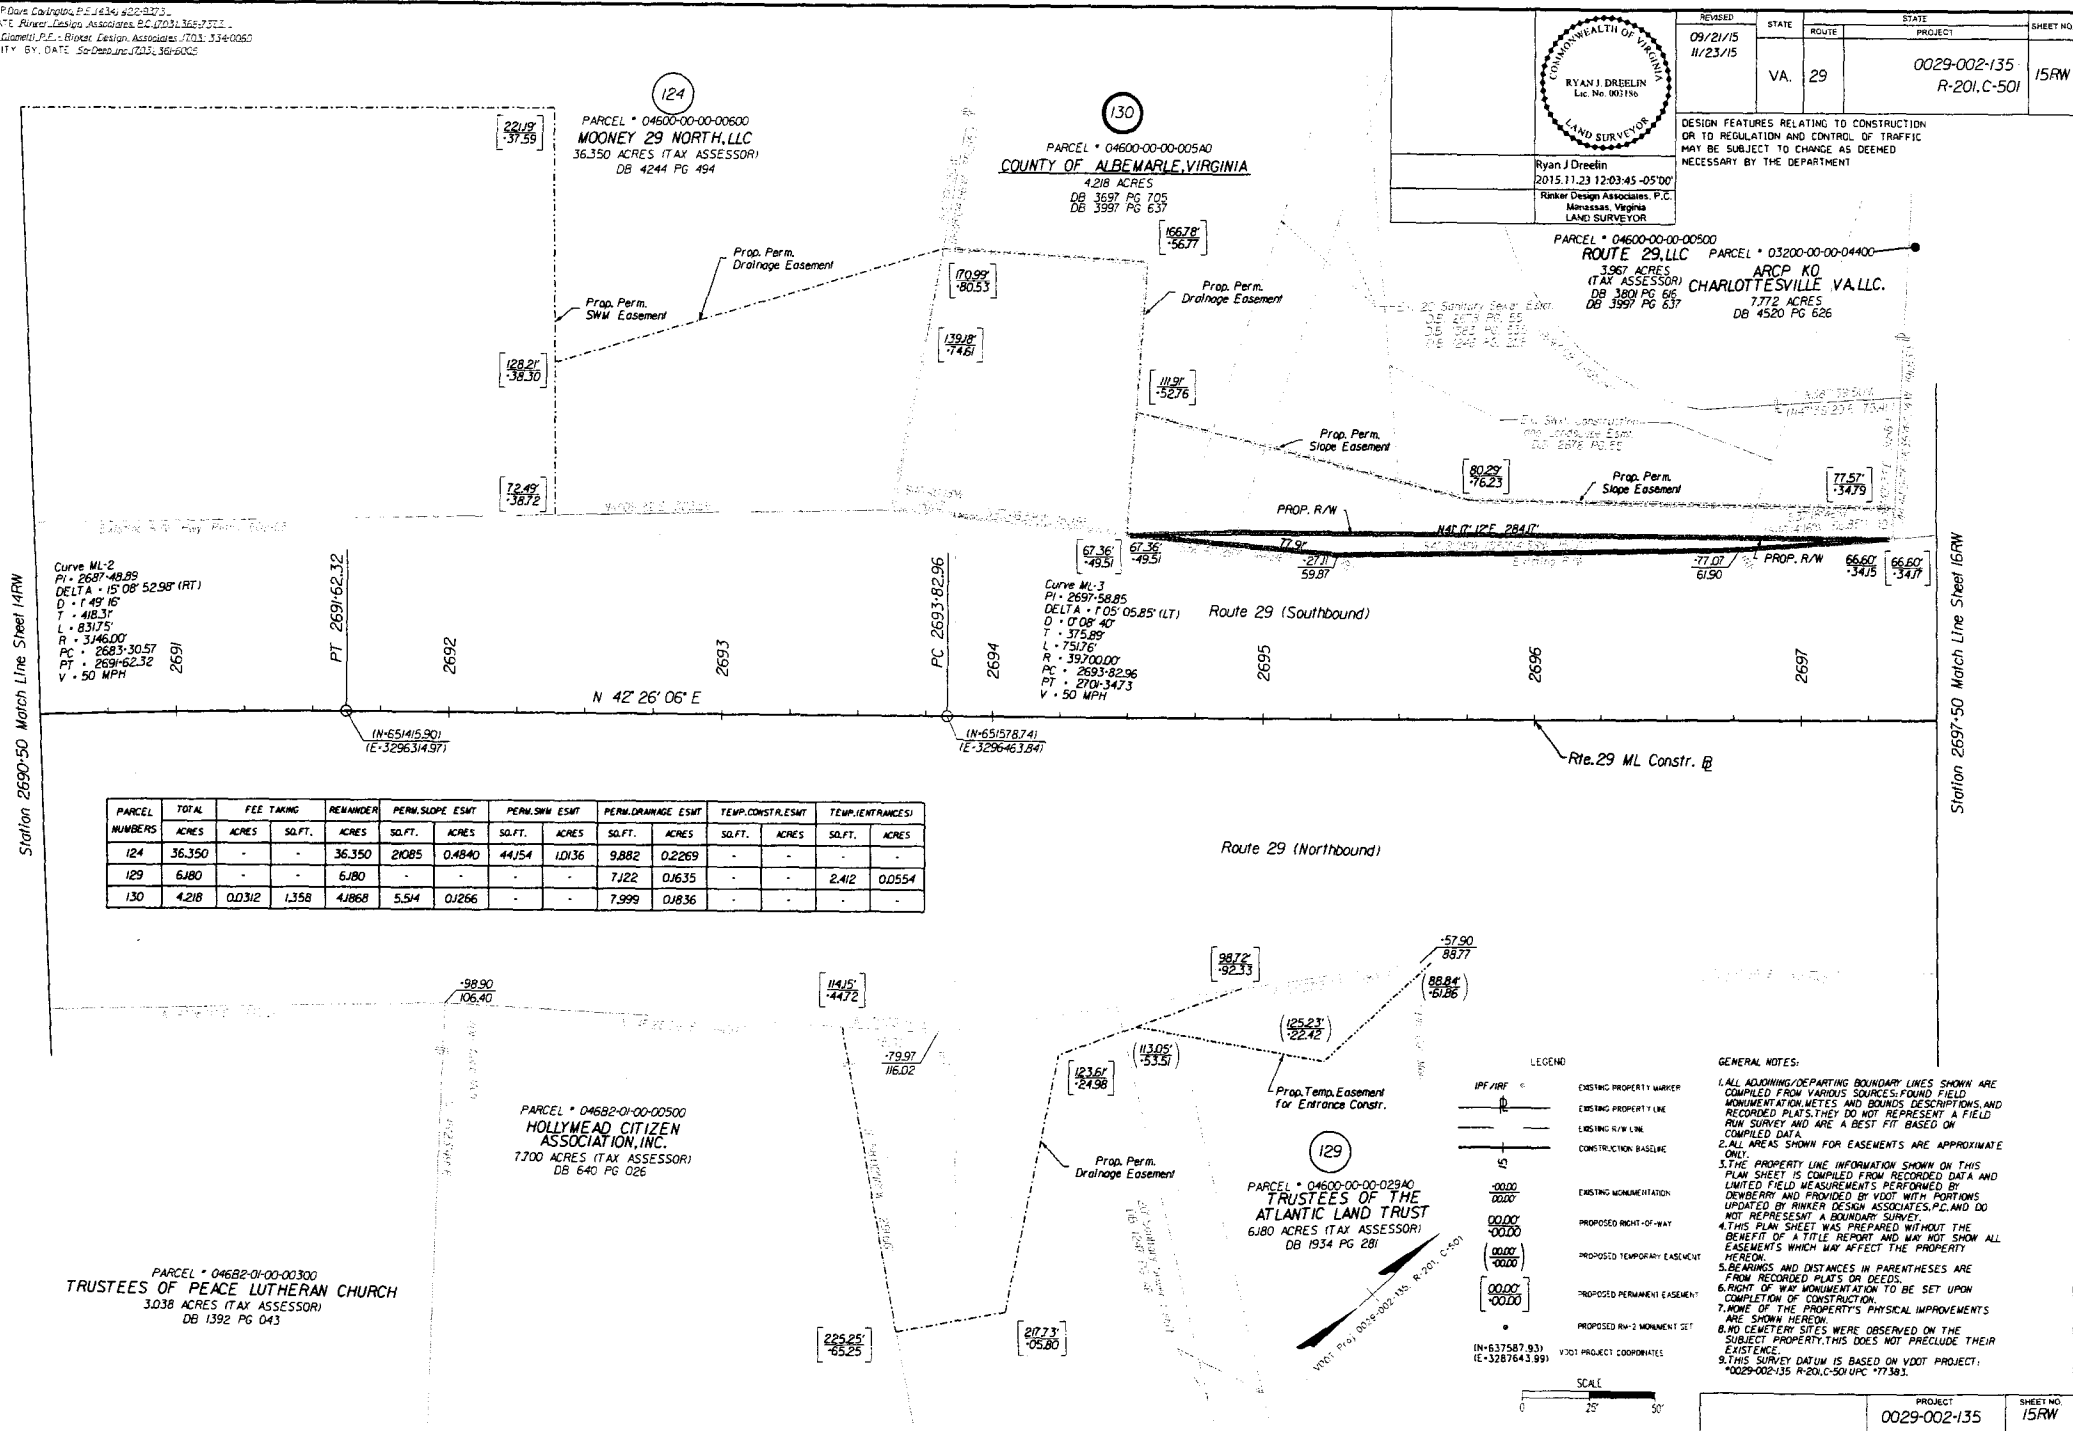

306