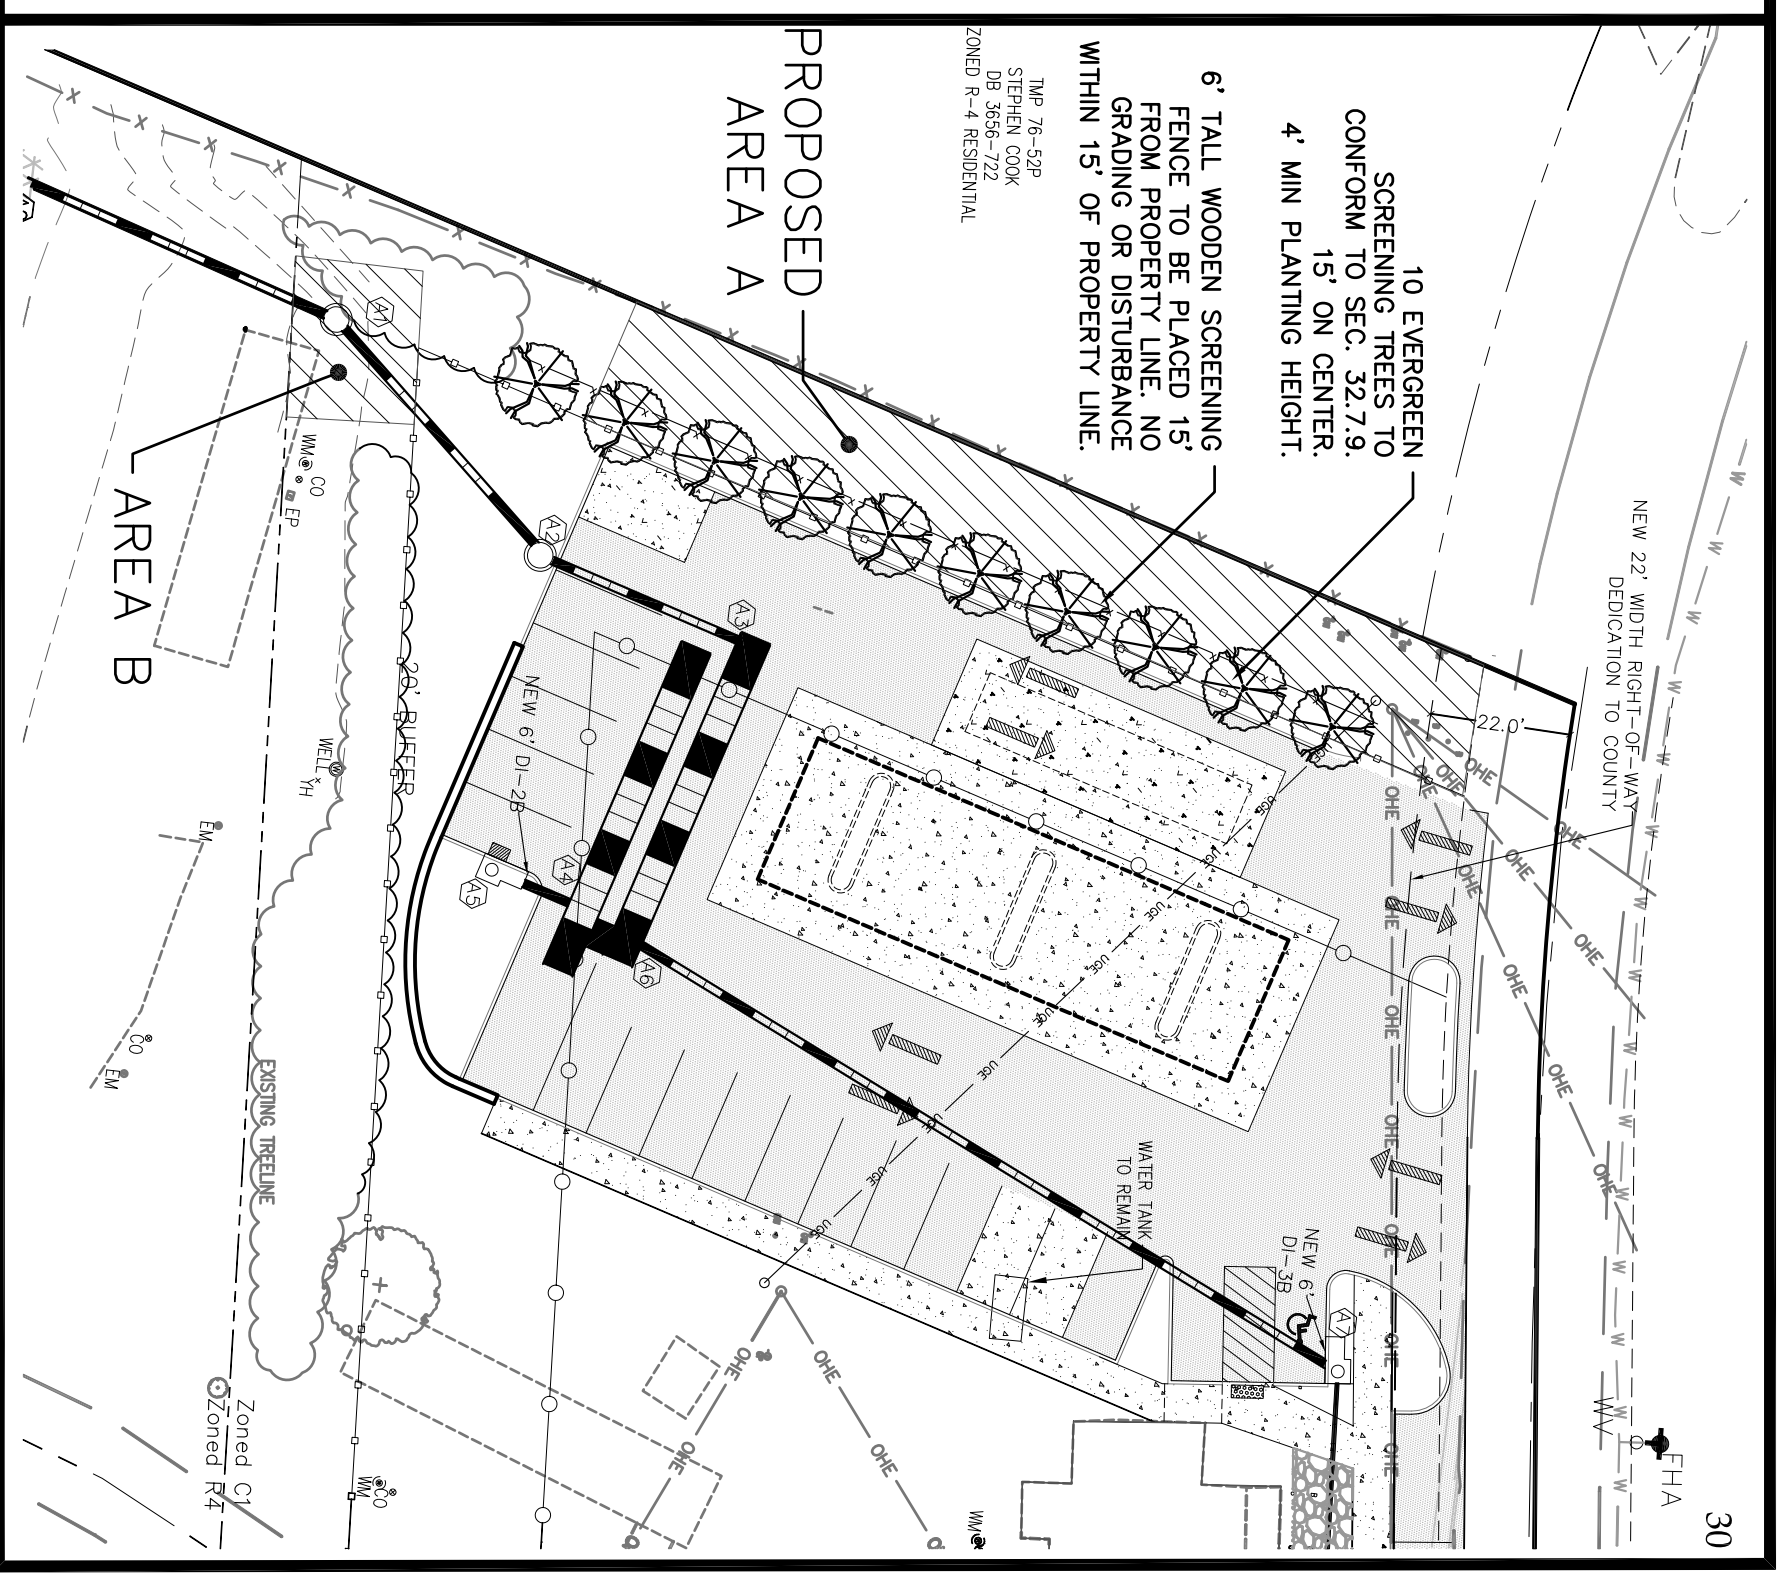
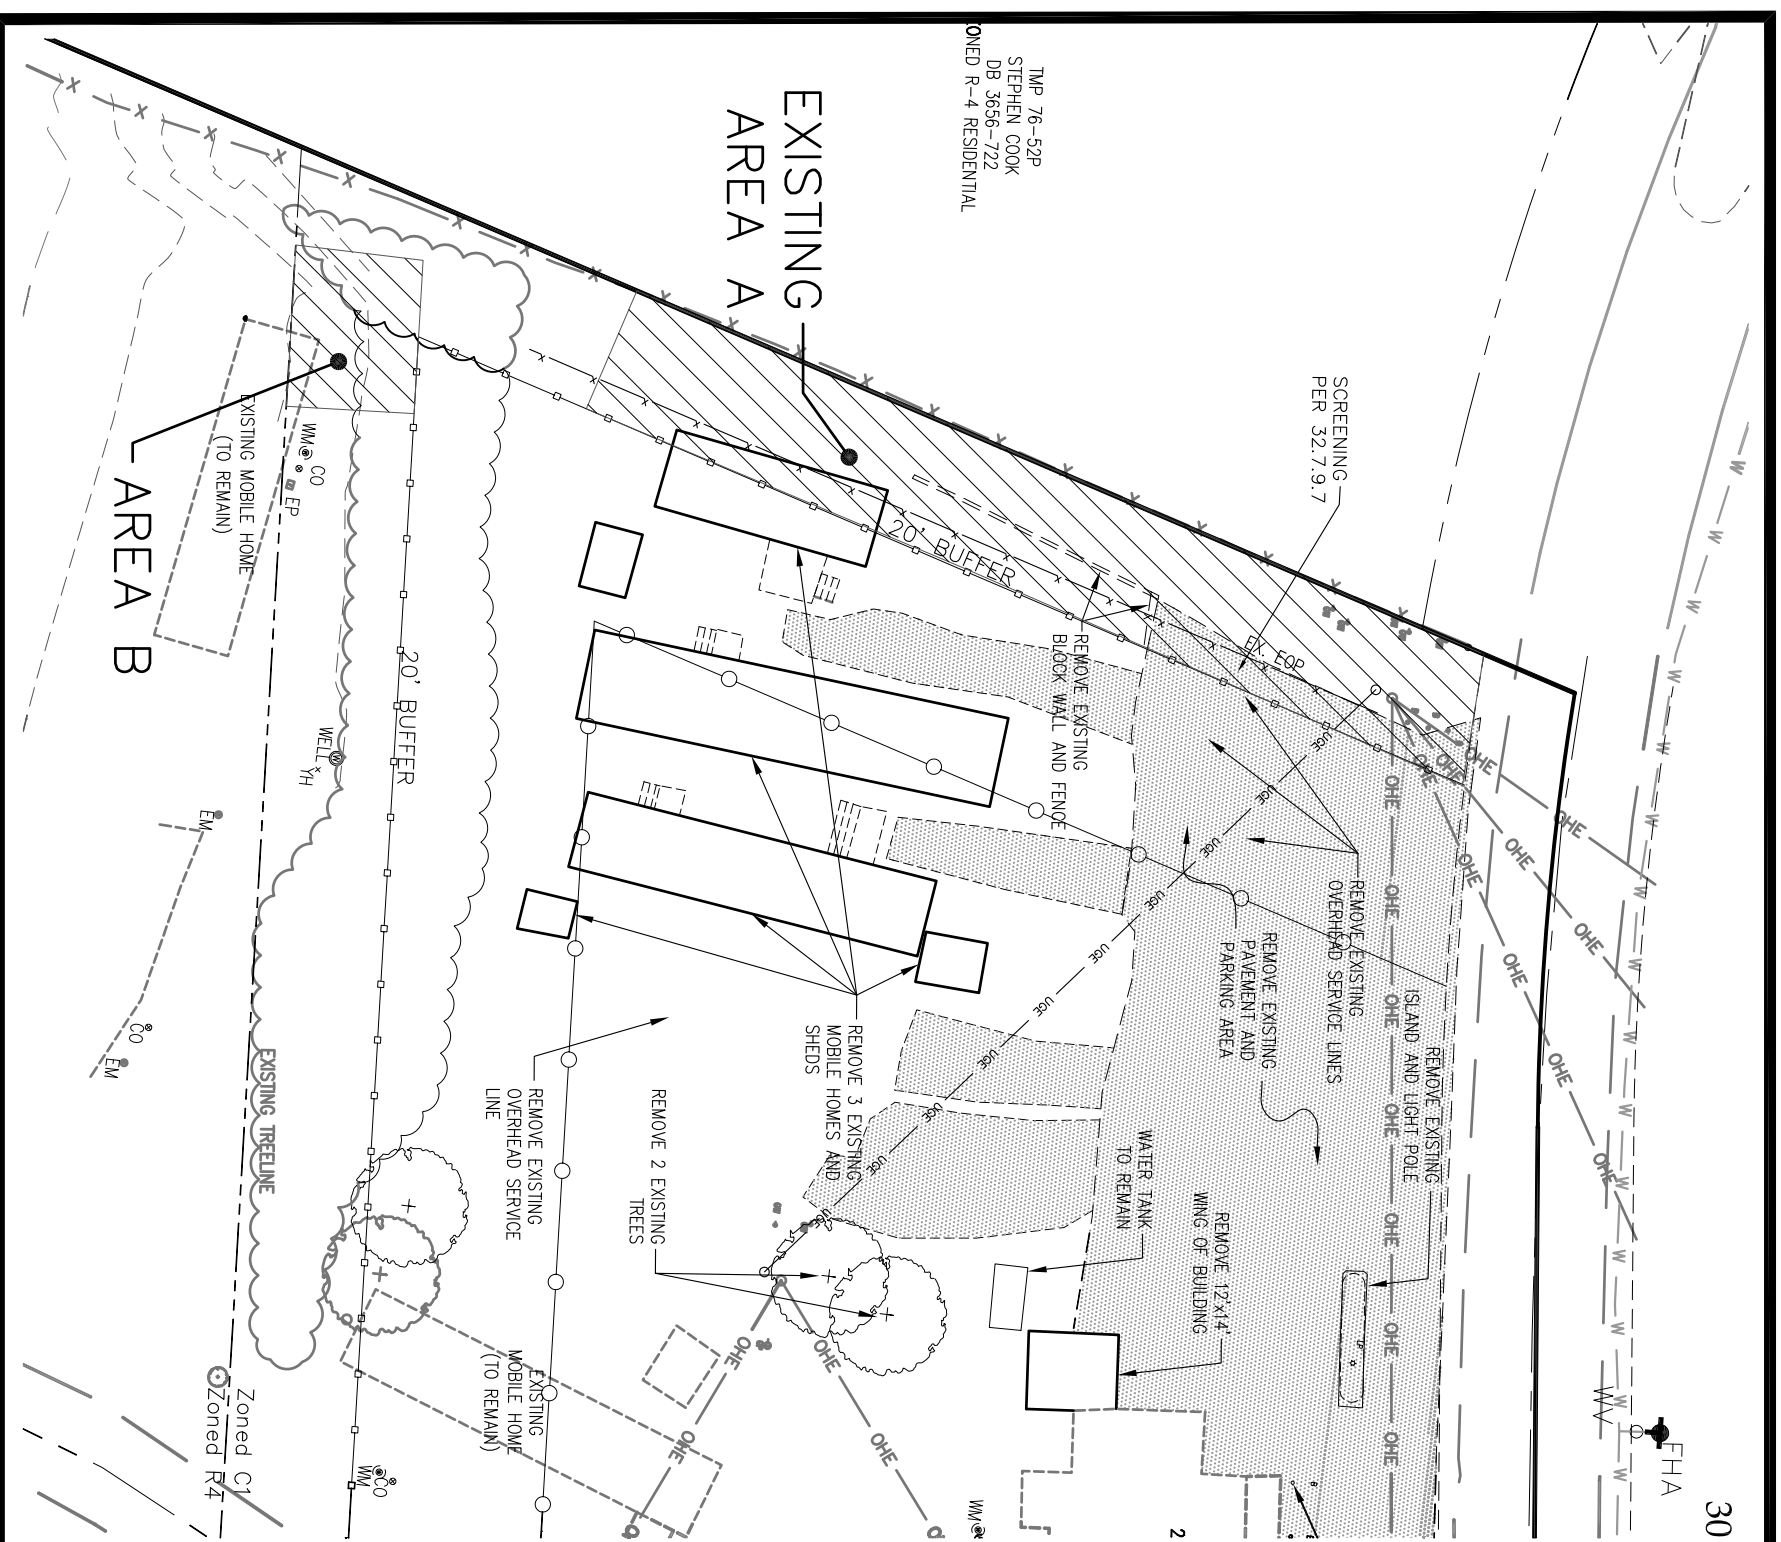


Oak Hill Convenience Store
Special Exception Request
Revised: 10-11-18

Revised: 10-11-18

Revised: 10-11-18

SHIP ENGINEERING, P.C.

ENGINEERING - LAND PLANNING - PROJECT MANAGEMENT

912 EAST HIGH STREET PHONE: (434) 227-5140
CHARLOTTESVILLE, VA 22902 JUSTIN@SHIMP-ENGINEERING.COM

912 EAST HIGH STREET
CHARLOTTEVILLE, VA 22902
PHONE: (434) 227-5140
JUSTIN@SHIMP-ENGINEERING.COM

912 EAST HIGH STREET
CHARLOTTEVILLE, VA 22902
PHONE: (434) 227-5140
JUSTIN@SHIMP-ENGINEERING.COM

