

CHARLOTTESVILLE WALDORF SCHOOL SUP

CHARLOTTESVILLE, VIRGINIA


CONCEPTUAL PLAN


PROGRESS
PRINT
MARCH 5, 2019
NOT FOR
CONSTRUCTION

APPROVED
SUBMITTAL NO. 0
PROJECT 1810100

THE WORK OF
LINE + GRADE

C2.0

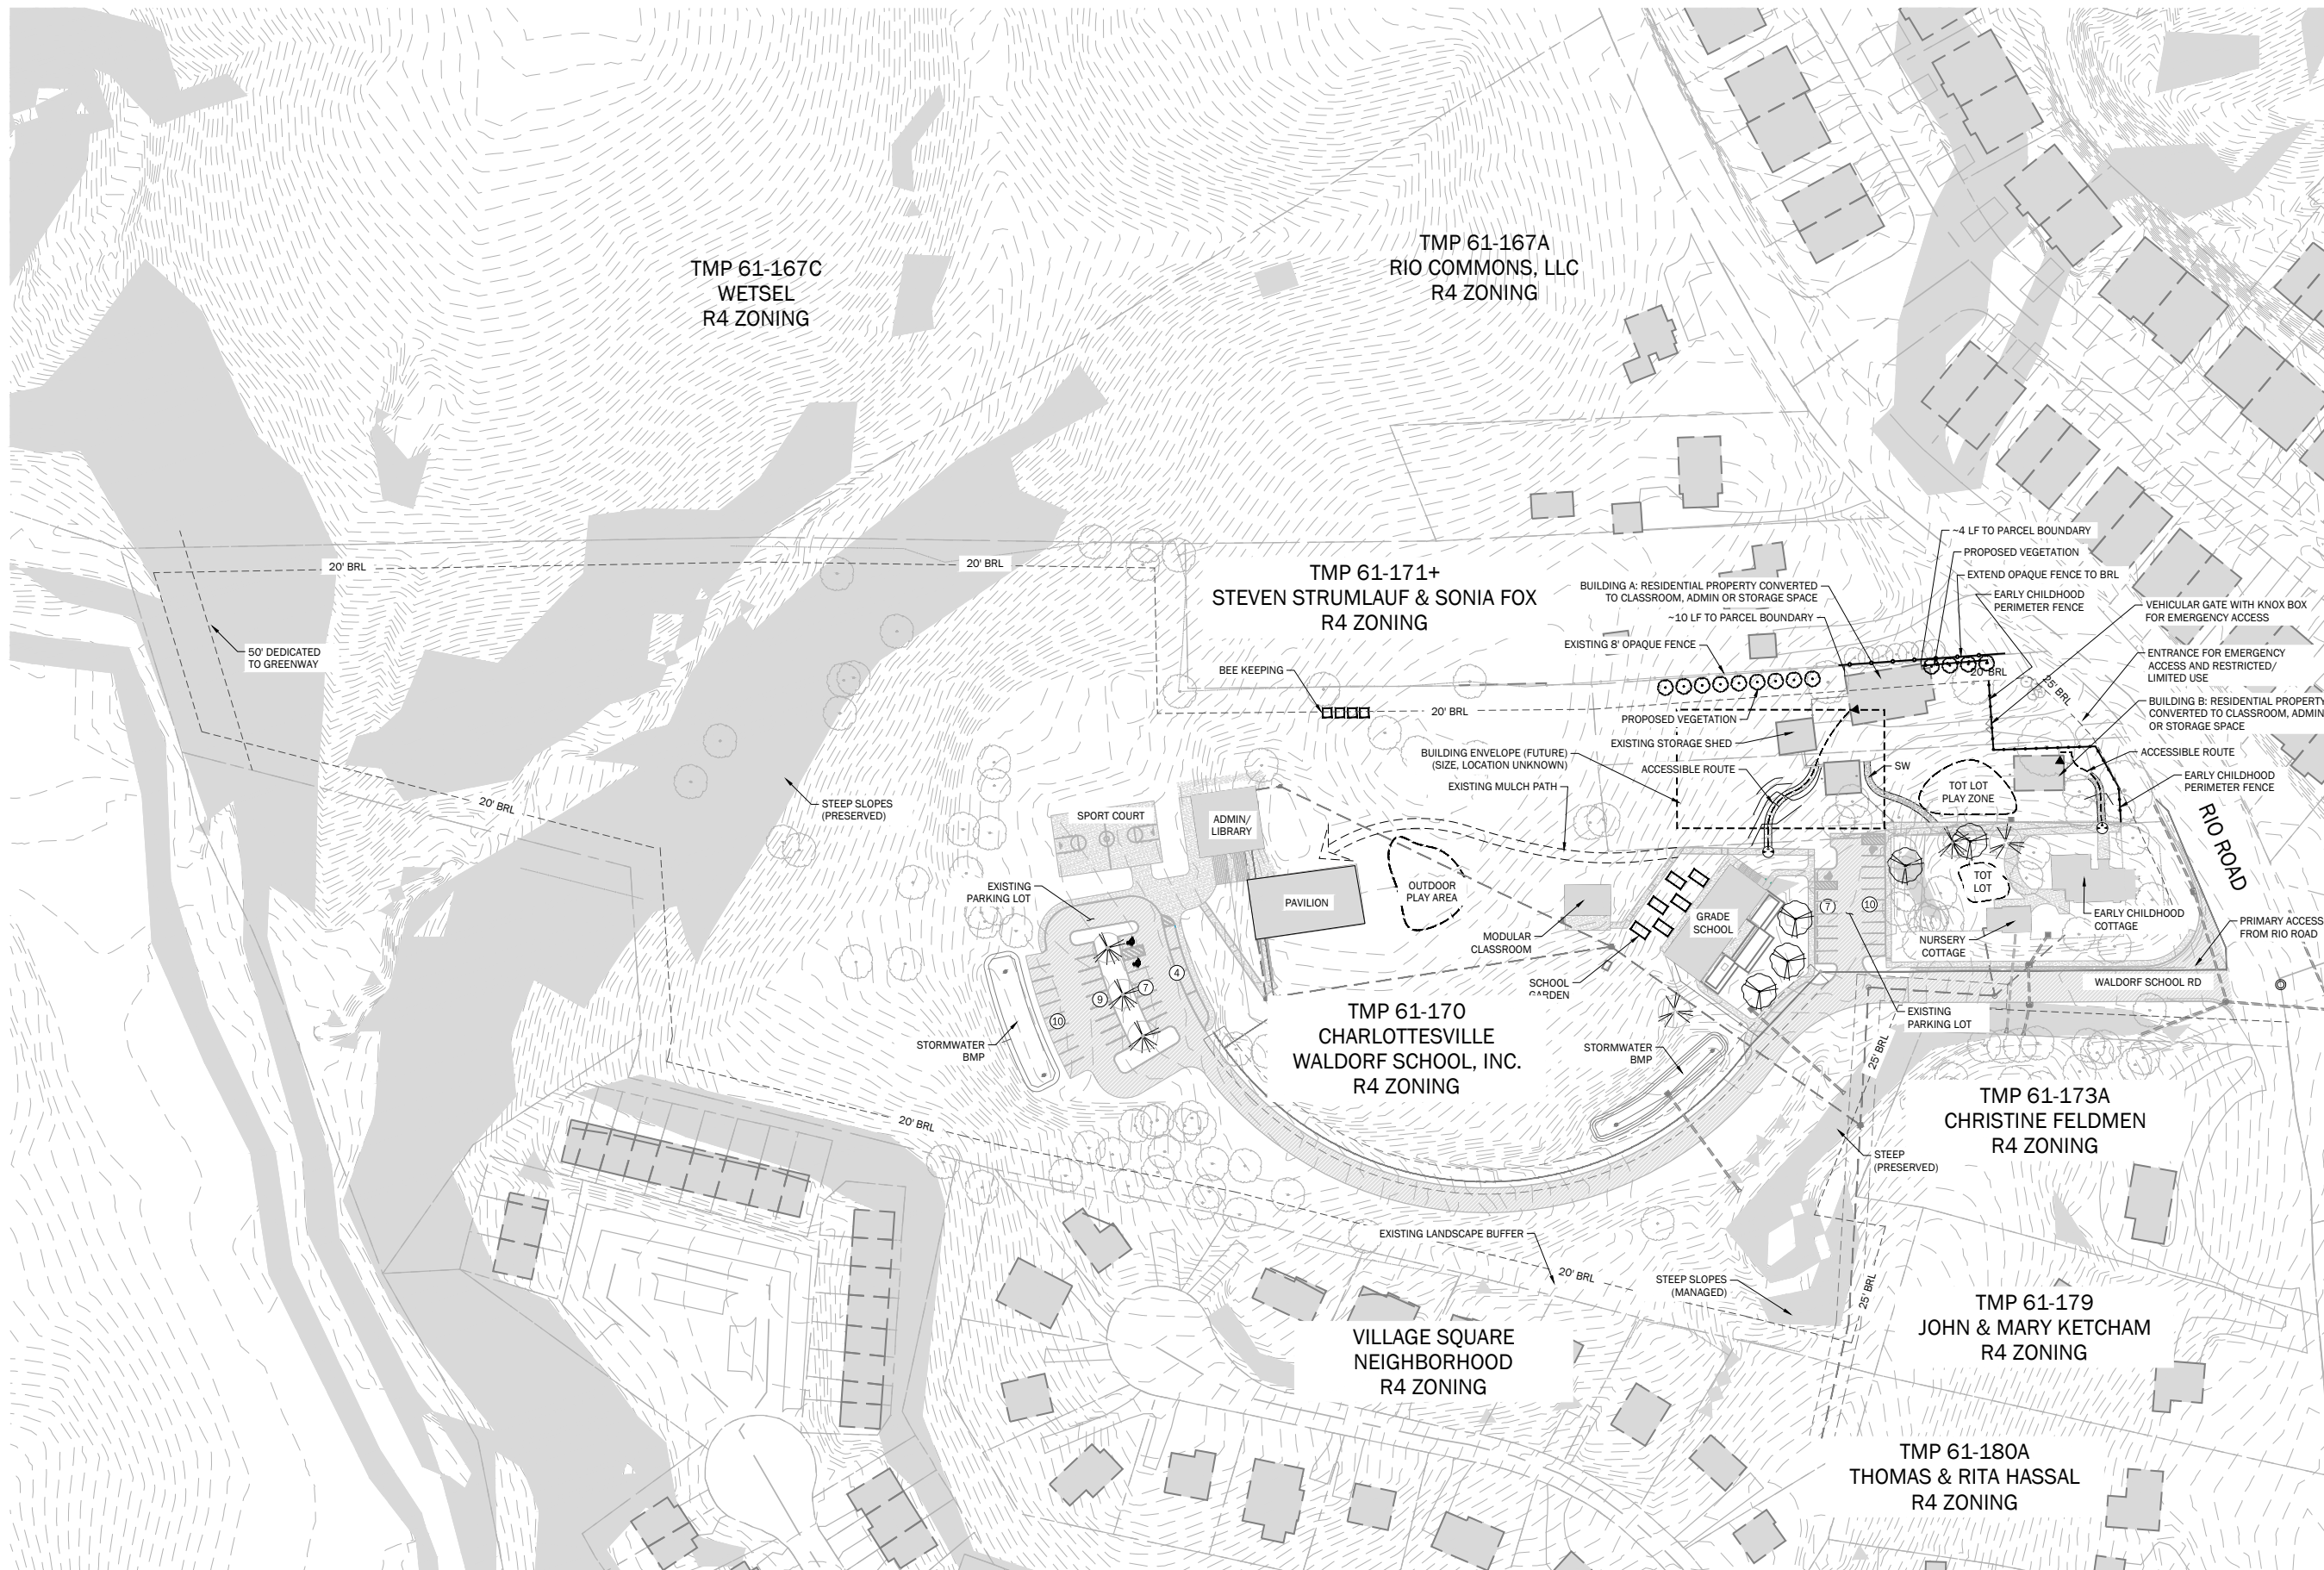

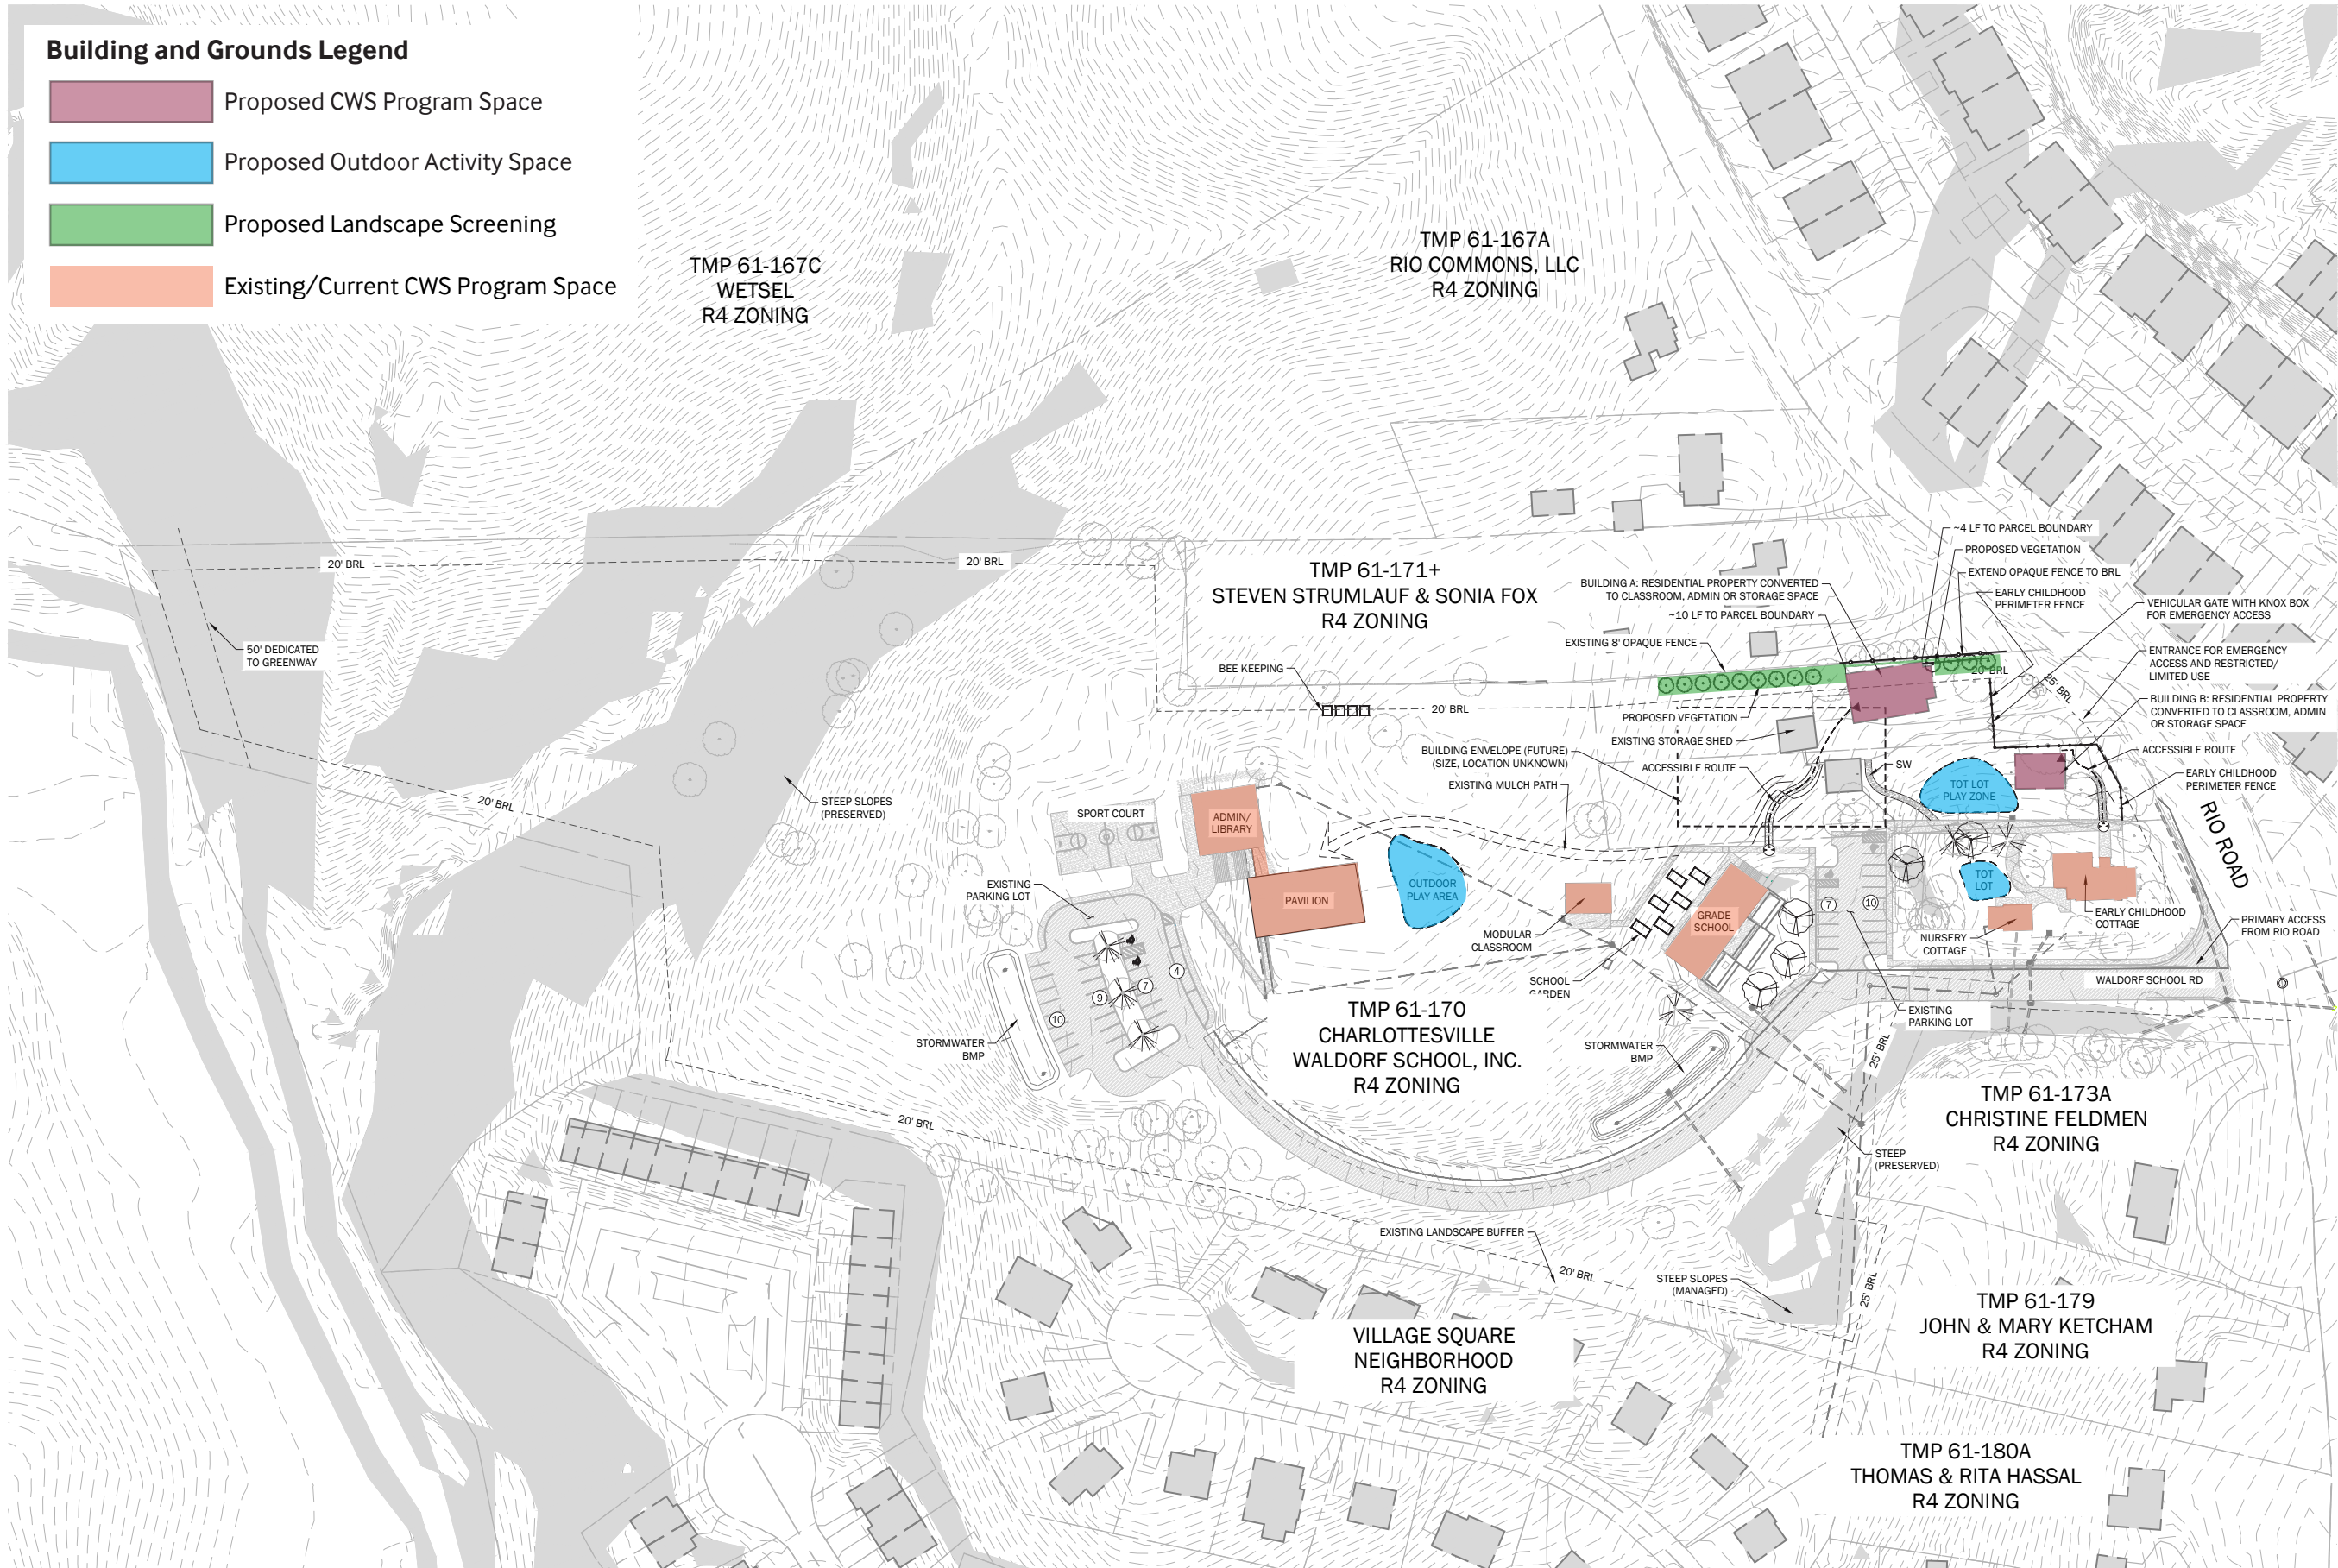

1
CONCEPTUAL PLAN
1" = 60' 60 120


PROGRESS
PRINT
MARCH 5, 2019
NOT FOR
CONSTRUCTION

APPROVED	
SUBMITTAL NO.	0
PROJECT	1810100
THE WORK OF LINE + GRADE	

C2.0

Access and Circulation Legend

- Existing Pedestrian Sidewalks
- Existing Pedestrian Mulch Trails
- Proposed Pedestrian Sidewalks
- Existing Parking Facilities

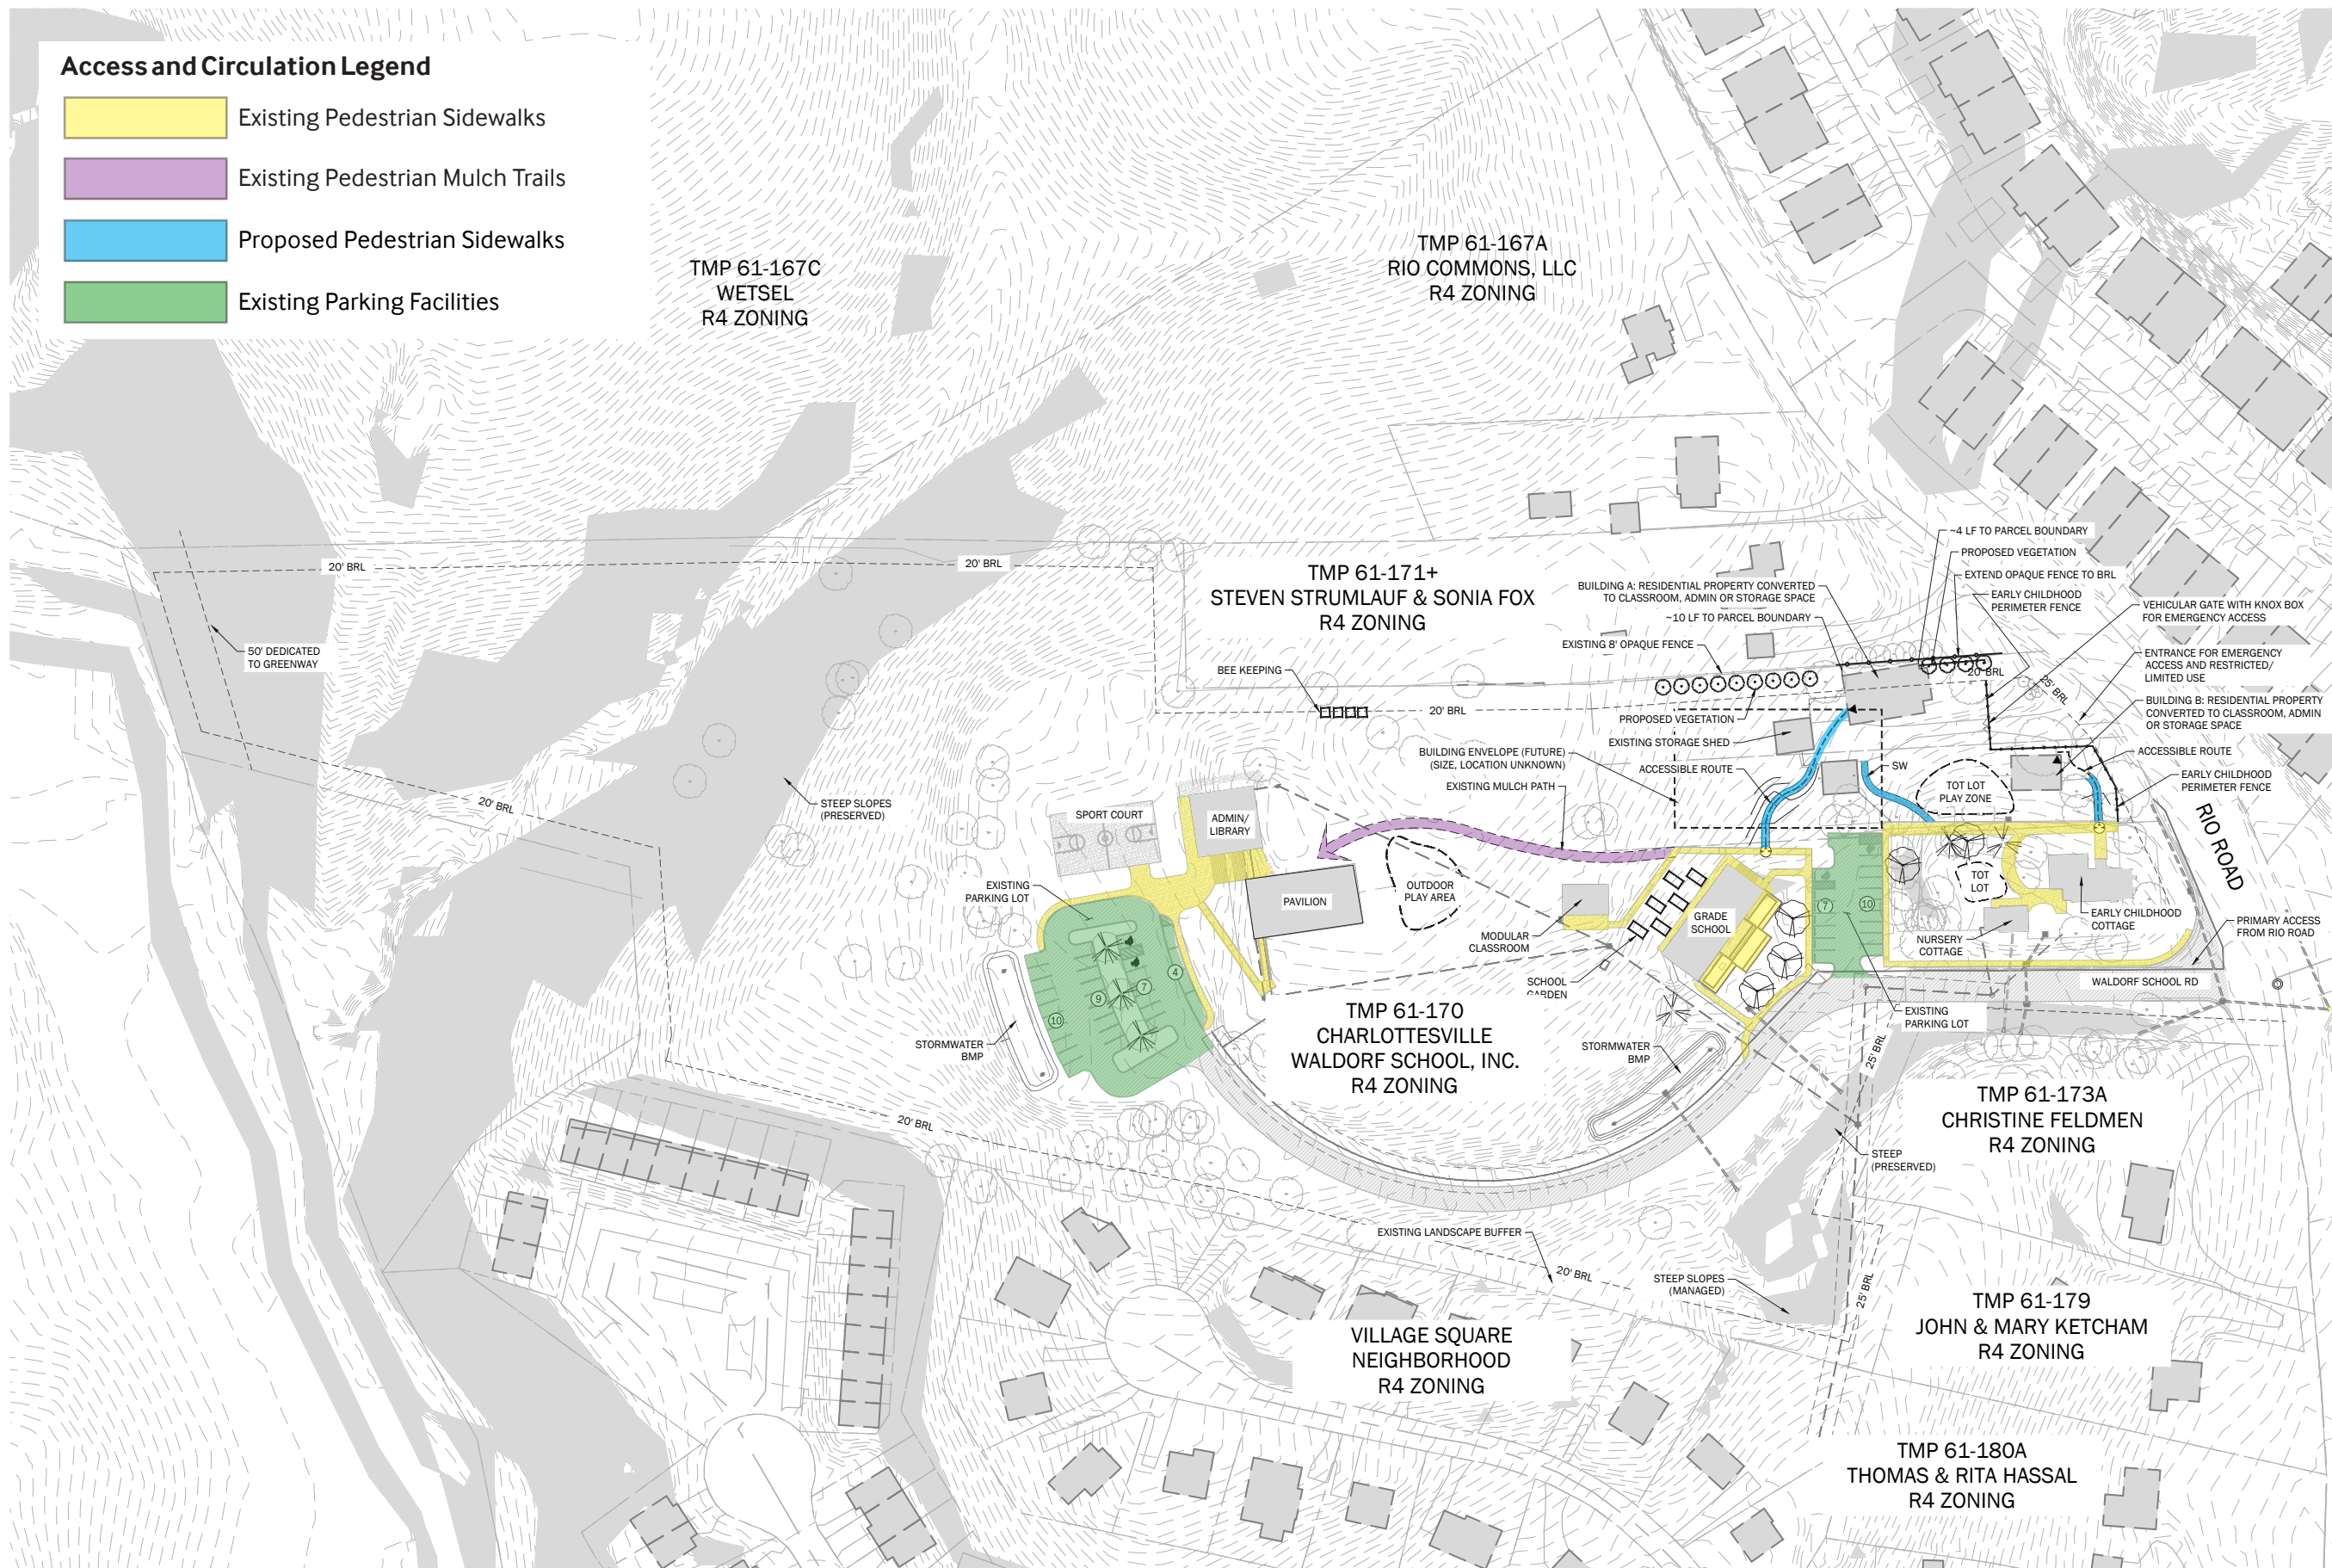

T H E W O R K O F
LINE+GRADE